

PLAN AT EL 809+3 - UNIT 3
SCALE: 1/8" = 1'-0"

FINISH SCHEDULE - EL 809+3 - AUXILIARY BUILDING

ROOM NUMBER	ROOM	FLOOR	BASE	WALLS	WALL FINISH AND PAINT	CEILING	CEILING HEIGHT	REMARKS
450	CABLE ROOM UNITS							
450A	STAIR							
451	EAST PENETRATION ROOM UNITS							
452	LOBBY						7'-0"	
452A	STAIRS							
453	VENTILATION EQUIPMENT							
453A	STAIR							
453B	LOBBY							
458	BATTERY ROOM							

PAINTING SCHEDULE - AUXILIARY BUILDING - EL 809+3

MATERIAL OR EQUIPMENT TO BE PAINTED	SHERWIN-WILLIAMS COLOR & NO.	DPCC COATING SYSTEM	REMARKS
1 STEEL HANDRAIL (AT ALL STAIRS, PLATFORMS, ETC.)	PRIMING AND FINISH	1C	
2 CHANNEL FRAMES FOR EXTERIOR PERSONNEL DOORS	PRIMING AND FINISH	1C	
3 CHANNEL FRAMES FOR INTERIOR PERSONNEL DOORS	HIGH VISIBILITY YELLOW	7A	
4 HOLLOW METAL DOOR FRAMES	HIGH VISIBILITY YELLOW	7A	
5 HOLLOW METAL DOORS - EXTERIOR	PRIMING AND FINISH	1C	
6 HOLLOW METAL DOORS - INTERIOR	HIGH VISIBILITY YELLOW	7A	
7 ELEVATOR DOORS (EL 809+3 ONLY)	HIGH VISIBILITY YELLOW	7A	

- ITEMS**
SEE DWG. 0-2304A
- SYMBOLS**
- CONCRETE BLOCK
 - WIRE REINFORCED CONCRETE BLOCK
 - STEEL STUD AND PLASTER PARTITION
 - CONCRETE BRICK
- REFERENCE DWGS.**
- GENERAL ARRANGEMENT - EL 809+3
 - ARCHITECTURAL AVAILABILITY SCHEDULE - EL 809+3
 - ARCHITECTURAL DOOR TYPES & DETAILS
 - ARCHITECTURAL DOOR SCHEDULE - 0-2311H-2
 - CABLE ROOM PLAN AT EL 809+3
 - CABLE ROOM PLAN AT EL 809+3 - 0-2311A
 - LIGHTING PLAN AT EL 809+3

NOTES ON CONCRETE MASONRY


- SEE DWG. 0-2304A FOR NOTES.
- CONC. BRICK SHALL BE Laid IN TWO 4" WYTHES IN A COMMON RUNNING JOINT WITH REINFORCING AND JOINT TREATMENT AS TO THE SYSTEM ON 0-2304A.
- CONCRETE LINTELS SHOULD BE B' BEARING TYPICAL.

GENERAL NOTES

- SEE DWG. 0-2304A AND LDC SCHEDULE 0-234A-1 THRU 0-234A-18 FOR ALL DOOR CONSTRUCTION DETAILS.

MANUFACTURERS DWG. REFERENCE

- HARDWARE SCHEDULE 0M-21H-2
- MECHANICAL SCHEDULE 0M-21H-2
- STEEL STUD AND PLASTER SCHEDULE 0M-21H-3
- PASSENGER ELEVATOR 0M-113-2

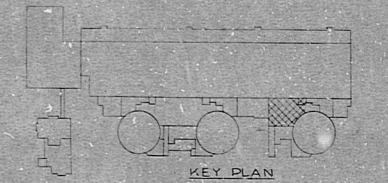

NOTE: WORK THIS DWG. WITH 0-2305B

DUKE POWER COMPANY
OCONEE NUCLEAR STATION UNITS 1-3
GENERAL ARRANGEMENT
AUXILIARY BUILDING
PLAN AT EL 809+3
SAFE LOAD PATHS

NO.	REVISIONS	CHECK	DATE	APPR.	DATE

DATE: 11/15/68
DWG. NO. 0-2305A-41P

RJDS

8109220648

