




PLAN AT EL. 809+3 UNIT-3
SCALE 1/4" = 1'-0"

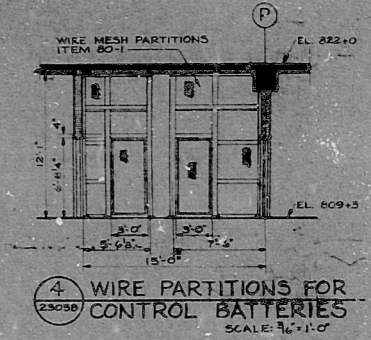

4 WIRE PARTITIONS FOR CONTROL BATTERIES
SCALE 1/4" = 1'-0"

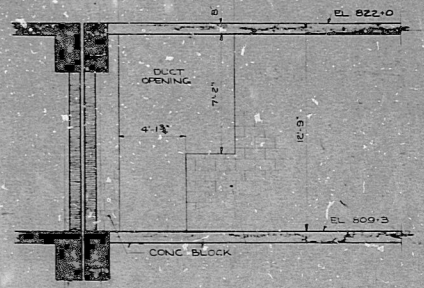

3 ELEVATION
SCALE 1/4" = 1'-0"

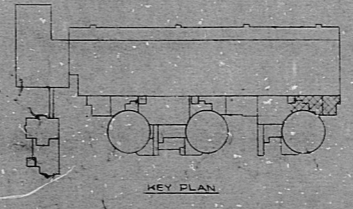

NO.	REVISIONS	CHKD.	APPR.	DATE	STA.	ELEC.	MECH.

NOTE: WORK THIS DWG. WITH O-2305A

DUKE POWER COMPANY
OCOONE NUCLEAR STATION UNIT-3
GENERAL ARRANGEMENT
AUXILIARY BUILDING
PLAN AT EL. 809+3
SAFE LOAD PATHS

DESIGNED BY [] CHECKED BY [] DATE []
DRAWN BY [] DATE []
SCALE: 1/4" = 1'-0"
DWG. NO. O-2305B-SLP

NOTE:
TURNBULL CLOS. SIDE OF WALL
AT COL. LINE AT CONCRETE
GIRDER. 2" REINFORCED CONCRETE
TO 8" HWY. GY. COAT TILE
PART 080899 (0800 COOR. 12)

NOTE
FOR EXTERIOR ELEVATION
TURNBULL BUILDING COL. LINE "A"
SEE []

NOTE
FOR EXTERIOR ELEVATION
COL. LINE "B" SEE []
EXPOSED CONC. COLUMNS
(LINE BY ONLY)

34
22
17
11
8.5
22
34

34
22
17
11
8.5
11
17
22
22
34

EPS

8109220652

