




1 PLAN - EL. 822+0 - UNIT 3  
SCALE: 1/4" = 1'-0"

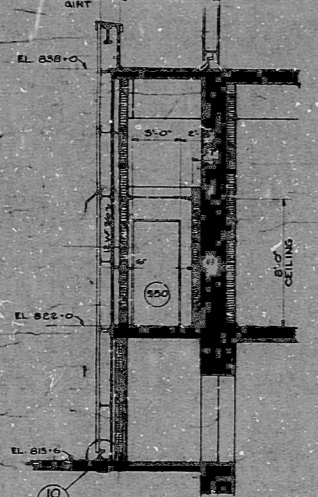


3 SECTION-CONTROL ROOM CORRIDOR  
SCALE: 1/4" = 1'-0"

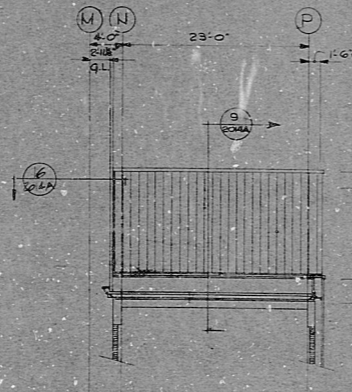


5 ELEVATION Looking South  
Scale: 1/4" = 1'-0"  
(Cut Along Call Line 5-6)

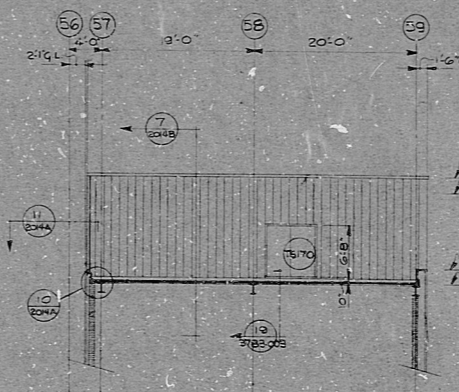


6 ELEVATION Looking East  
Scale: 1/4" = 1'-0"  
(Cut Along Call Line 6-7)

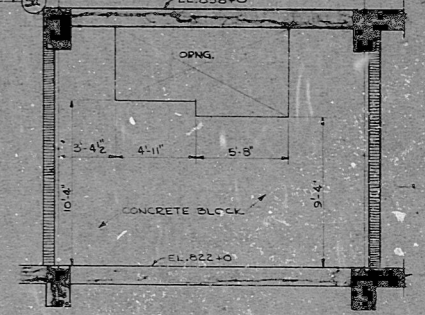

2 SECTION THRU DUCT SHAFT  
SCALE: 1/4" = 1'-0"

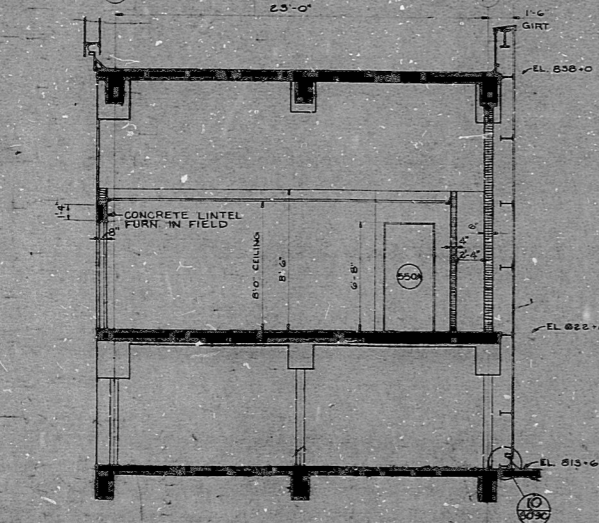

4 SECTION-CONTROL ROOM CORRIDOR  
SCALE: 1/4" = 1'-0"

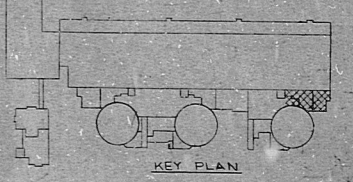

WORK THIS DWG. WITH DWG. 0-2306A  
DUKE POWER COMPANY  
OCOONEE NUCLEAR STATION UNITS 1-3  
GENERAL ARRANGEMENT  
AUXILIARY BUILDING  
PLAN AT EL. 822+0  
SAFE LOAD PATHS

NO.	REVISIONS	CHD.	APP.	DATE	CIVIL	ELEC.	Mech.	DATE

DRG. REL. TO STEAM FOR INFORMATION  
DESIGNED BY: DATE: 11/1/58  
DRAWN BY: DATE: 11/21/58  
CHECKED BY: DATE: 12/31/58  
SCALE: 1/4" = 1'-0"  
DWG. NO. 0-2306A

RIDS

8109220663

