


PLAN AT EL. 796+6
SCALE: 1/2"=1'-0"

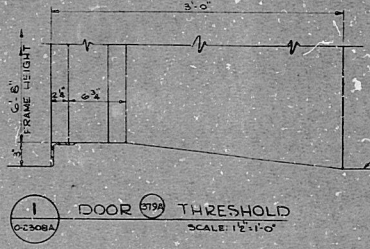

DOOR THRESHOLD
SCALE: 1/2"=1'-0"

FINISH SCHEDULE - AUXILIARY BUILDING - EL. 809+3 W. PENETRATION ROOMS (DWG. O-2308B)
EL. 844+0 SPENT FUEL POOL AREA (DWG. O-2308C)

ROOM NUMBER	ROOM	FLOOR	BASE	WALLS	WALL FINISH AND PAINT	CEILING	CEILING HEIGHT	REMARKS
370	PIPE TRENCH AREA							
371	CASK DECON. VENT. EQUIP.							
372	STAIRS							
374	STAIRS							
380	FUEL LOADING							
380A	STAIRS							
45G	WEST PENETRATION ROOM EL. 809+3							
45GA	STAIRS							
45T	STAIRS							
640	SPENT FUEL POOL							
649	PURGE EQUIPMENT ROOM UNIT 5							
650	STAIRS							

PAINTING SCHEDULE - AUXILIARY BLDG. - EL. 796+6
EL. 809+3
EL. 844+0

MATERIAL OR EQUIPMENT TO BE PAINTED	SHERWIN WILLIAMS COLOR & NO.	REMARKS
STEEL - UNPAINTED AT ALL STAIRS, PLATFORMS, FLOOR AREA, ETC.	PRYME ALLIGATOR ACENT 136	15
CHANNEL FRAMES FOR ROLLING DOORS (EXTERIOR)	BLACK	25
CHANNEL FRAMES FOR EXTERIOR PERSONNEL DOORS	BLACK	50
CHANNEL FRAMES FOR INTERIOR PERSONNEL DOORS (ROLLING DOORS)	PRECAUTION BLUE 809L39	50
HOLLOW METAL DOOR FRAMES - INTERIOR	PRECAUTION BLUE 809L39	70
HOLLOW METAL DOORS - EXTERIOR	REMISLIC BONEWH. 1735	70
HOLLOW METAL DOORS - INTERIOR	PRE. ALUTION BLUE 809L39	70

NOTES ON CONCRETE MASONRY

- 1-SEE DWG. O-2304A
- 2-ALL CONC. BLOCK 8" THICK UNLESS NOTED

MANUFACTURERS DWG. REFERENCE

- HARDWARE SCHEDULE
- KEY SCHEDULE
- DOOR AND FRAME SCHEDULE
- TOILET PARTITIONS
- SPIRAL STAIR MK. 54

GENERAL NOTES

- 1-SEE DWG. O-2304 AND O-2308 FOR ALL THRU WALL CONSTRUCTION

REFERENCE DWGS.

- GENERAL ARRANGEMENT - EL. 796+6
- ARCH. - SPENT FUEL POOL
- ARCH. - EXTERIOR ELEVATIONS
- ARCH. - DOOR TYPES & DETAILS
- ARCH. - DOOR SCHEDULE
- CONCRETE - WEST PENETRATION ROOMS - O-2184L, O-2184N, O-2185L, O-2185N, O-2186L, O-2186N
- FUEL LOADING BLDG. - O-2180L, O-2181L, O-2182L, O-2183L, O-2184L, O-2185L, O-2186L

DUKE POWER COMPANY
OCONEE NUCLEAR STATION UNITS 1-3
GENERAL ARRANGEMENT
AUXILIARY BUILDING
PLAN AT EL. 796+6
SAFE LOAD PATHS

DESIGNED BY: DATE: 11/21/57
DRAWN BY: DATE: 12/21/57
CHECKED BY: DATE: 1/15/58
SCALE: 1/2"=1'-0"
DWG. NO. O-2308A-5LP

NO.	REVISIONS	CHKD.	APP'D.	DATE	CIVIL	ELC.	MECH.	INSPECTED

TERR
APERTURE
CARD

34" 34" 22" 22" 17" 17" 11" 11" 8.5" 8.5" 11" 11" 17" 17" 22" 22" 34" 34"

RDS

8109220674

