


PLAN at EL 844+0
SCALE: 8'-11"=1'-0"

CROSS-SECTION
SCALE: 8'-11"=1'-0"

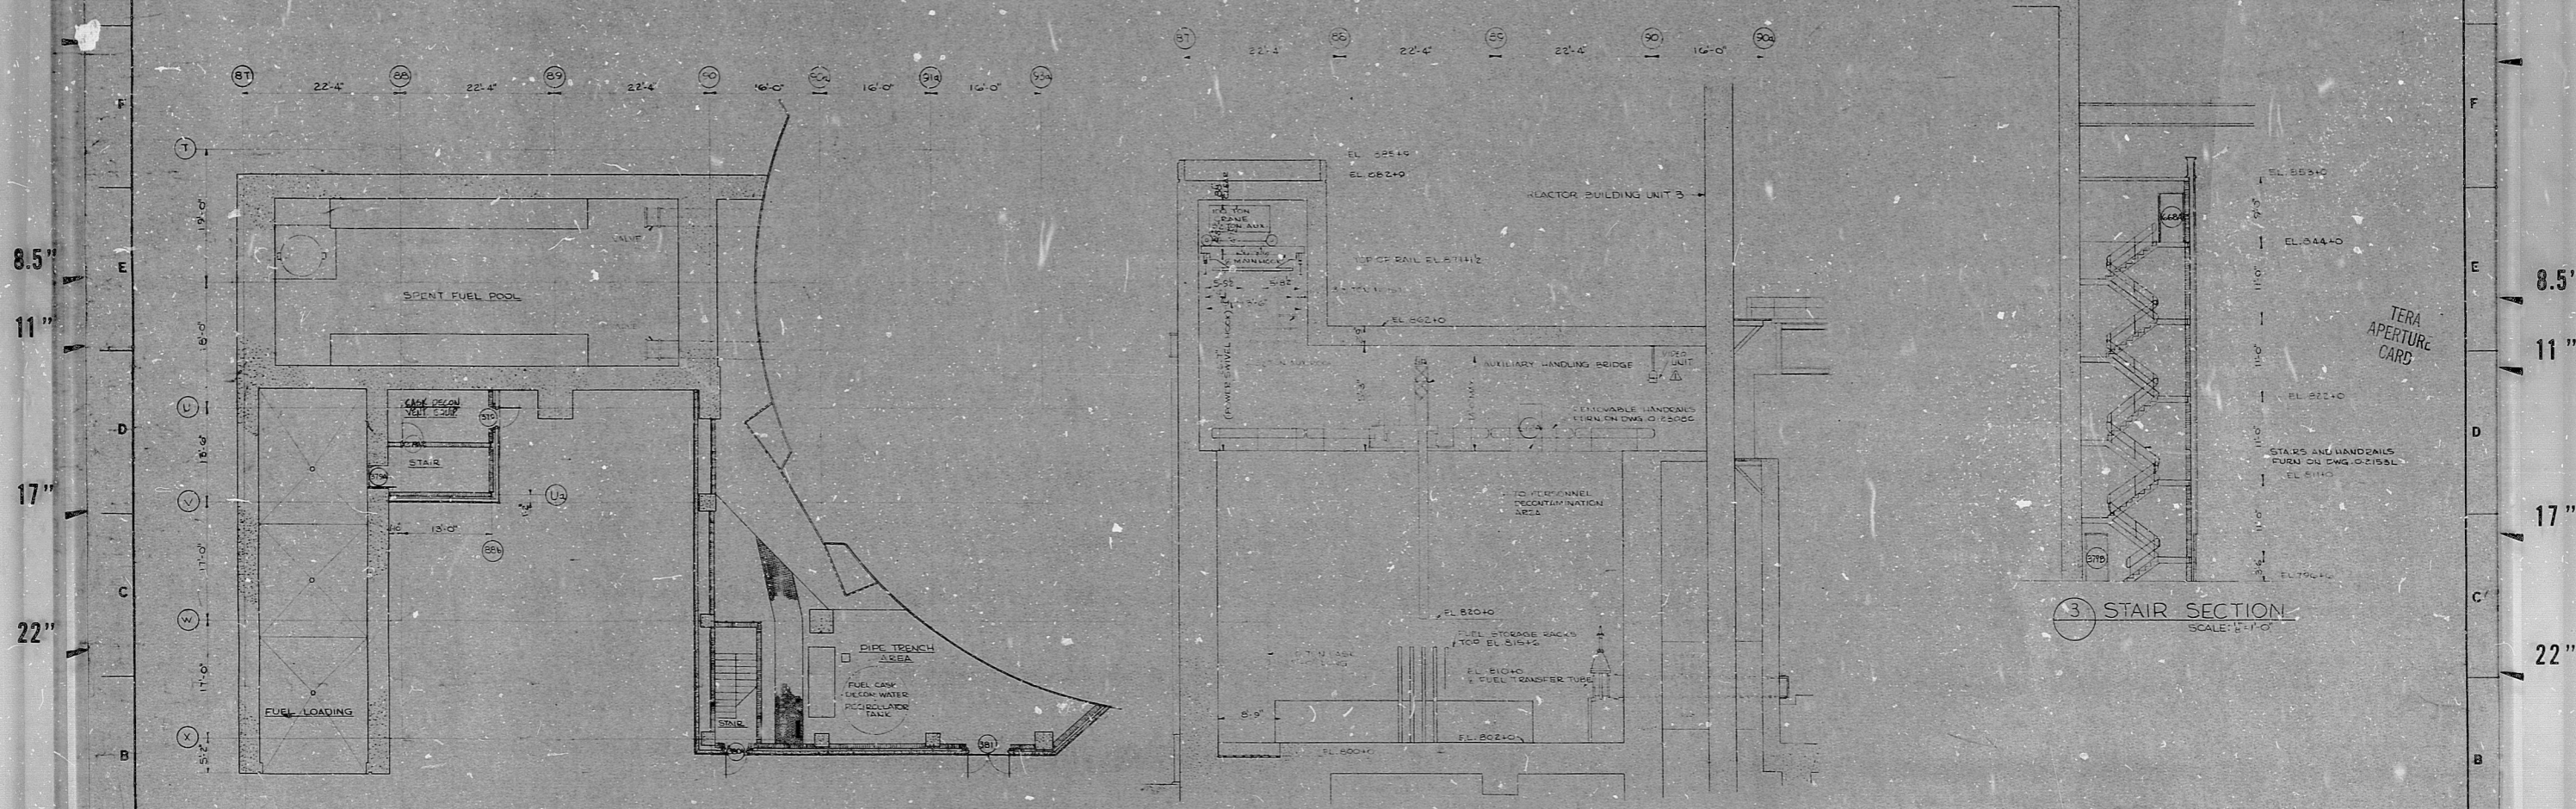

PLAN at EL 796+0
SCALE: 8'-11"=1'-0"

LONGITUDINAL SECTION
SCALE: 8'-11"=1'-0"

STAIR SECTION

NO.	REVISIONS	CHKD	APPR	DATE	SCALE

DUKE POWER COMPANY
 OCONEE NUCLEAR STATION UNIT #3
 GENERAL ARRANGEMENT
 SPENT FUEL POOL
 PLANS & SECTIONS
 SAFE LOAD PATHS


SCALE: 1/4"=1'-0"
 DWG. NO. O-2308 D-SLP

RIAS

8109220692

