


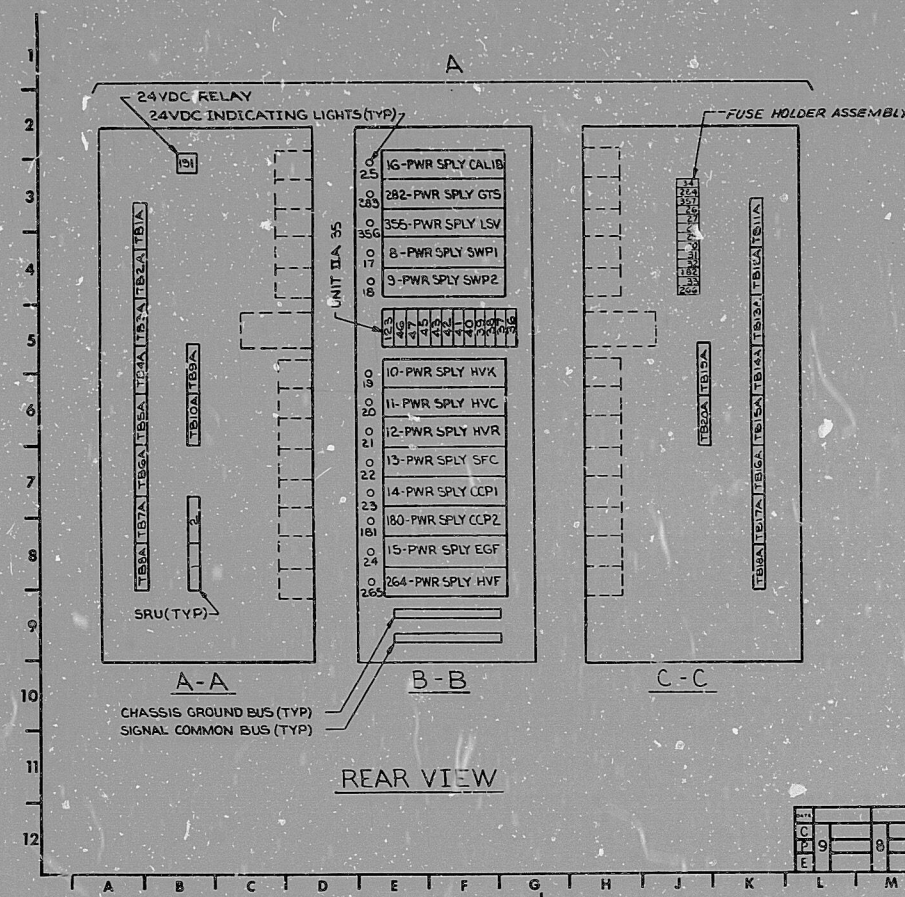

- NOTES:
1. FOR WIRING OF UNIT IIA, SEE AWD 1-1.25
 2. FOR GENERAL PANEL ARRANGEMENT SEE AWD 1-1.47, 5H 1

TERA
APERTURE
CARD

NUCLEAR SAFETY RELATED
QA CAT I

TOP INSTRUMENT PANEL DIV II	
THIS P842 OUTLINE DRAWING	
RIVER BEND STATION - UNIT I	
GULF STATES UTILITIES COMPANY	
RYON & WHESTER ENGINEERING CORPORATION	
12210-AWD-1-1.47	
SHEET 2 OF 7	

RIDS

8109230588

