

17


11

9.8

8.5

11

17

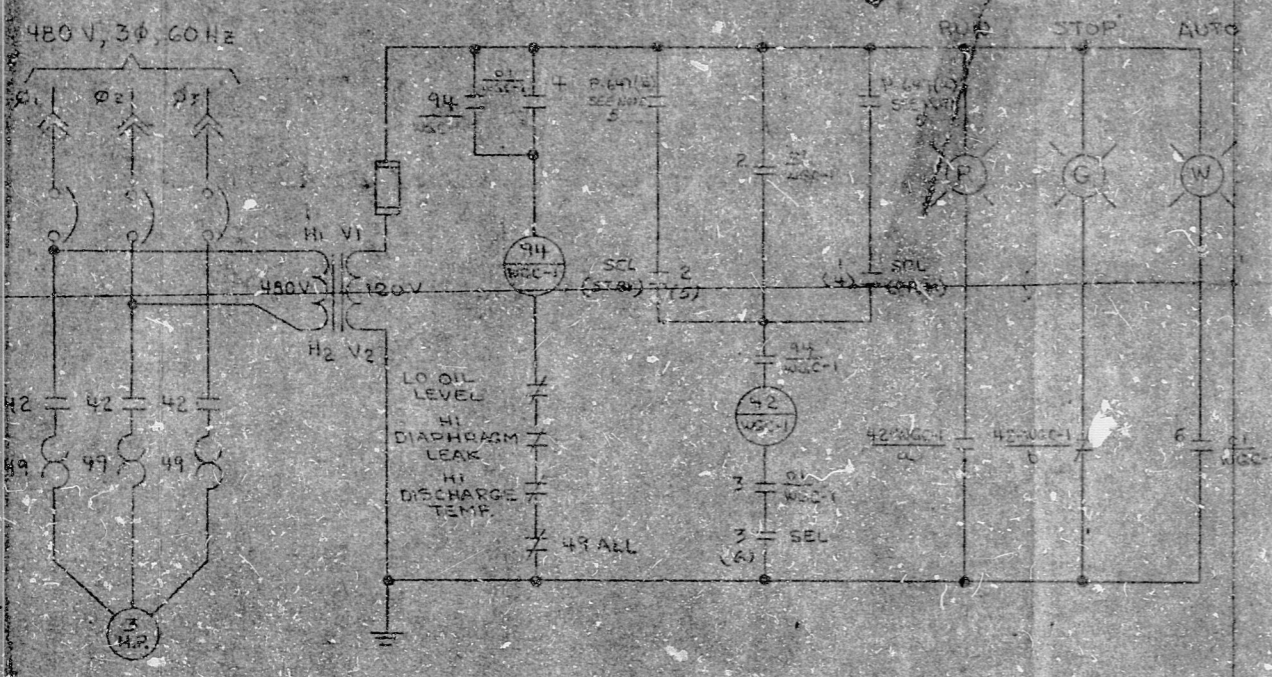

APPROVED  
REFERENCE  
DESIGN

PWP No.	DESCRIPTION	CONTROL SWITCH	LOC.	SEL. SWITCH
PUMP 1	WASTE GAS COMPRESSOR	WGC-1	LOCAL	SEE NOTE 3
PUMP 2	WASTE GAS COMPRESSOR	WGC-2	LOCAL	SEE NOTE 3

5. 2-47 (C) SHUTS AT 3 PSIG INCREASING, OPENS AT 1/2 PSIG DECREASING. 2-47 (B) SHUTS AT 7 PSIG INCREASING, OPENS AT 5 PSIG DECREASING.
4. FOR SELECTOR SWITCH ESCUTCHION DEVELOPMENT SEE DWG. B-8973-414-063 SHT. 4 DEV. 55.
3. FOR SELECTOR SWITCH DEVELOPMENT SEE DWG. B-8973-414-063 SHT. 3 DEV. 21. ONE SELECTOR SWITCH IS SHARED BY WGC-1 & WGC-2. WGC-2 SELECTOR CIRCUITS ARE SHOWN IN PARANTHESIS.
2. FOR CI SWITCH ESCUTCHION DEVELOPMENT SEE DWG. B-8973-414-063 SHT. 2 DEV. 13.
1. FOR CI SWITCH DEVELOPMENT SEE DWG. B-8973-414-063 SHT. 1 DEV. 13.

M-1623

DESCRIPTION	BY DATE	CHK DATE	ENG DATE	PROJ DATE	REV.	DESCRIPTION	BY DATE	CHK DATE	ENG DATE	PROJ DATE	REV.	DESCRIPTION	BY DATE	CHK DATE	ENG DATE	PROJ DATE	REV.	
INITIALLY RELEASED UPGRADE TO WASTE GAS COMPRESSOR																		

FILE COPY  
DO NOT SEND FROM OFFICE  
ORIGINAL SENT TO SITE

DISCIPLINE COMMENTS  
DUE BY 1-21-82

DESIGN	FOR	NC	C	DISCIPLINE	FOR	NC	C	ENGINEERING
MECHANICAL								
CIVIL - A/S								
CIVIL - C/M								
ELECTRICAL								
INSTR N								
CONTROLS								
PLUMBING								
HVAC								
APPLIED PHYSICS								
WTR TREAT.								
RADWASTE								
SHIELDING								
MATERIALS								
RESTRICTIONS								
CONSTR.								
QA								
QA/C								
QA/E								
QA/S								
QA/T								
QA/U								
QA/V								
QA/W								
QA/X								
QA/Y								
QA/Z								

3240-59217 R O

WASHINGTON PUBLIC POWER SUPPLY SYSTEM  
WPPSS NUCLEAR PROJECT NO. 3

PO CE 2083 ITEM

NO. COMMENTS	PRINT TO VENDOR	1
NO COMMENTS AS NOTED	PRINT TO VENDOR	2
DRAWING NOT APPLICABLE	PRINT TO VENDOR	3
NO COMMENTS	NO PRINT TO VENDOR	4
FOR INFORMATION ONLY		5
NO PRINT REQUIRED	REPRODUCIBLE REQUIRED	6
SUBMIT REVISIONS	REPRODUCIBLE	7
NO PRINT REQUIRED	REPRODUCIBLE REQUIRED	8
SUBMIT REVISIONS	REPRODUCIBLE	9

ELEMENTARY WIRING DIAGRAMS PUMPS

DATE: 1-13-82

EBASCO SERVICES INCORPORATED

8302230075

