

17"

17"

11"

11"


9.8"

9.8"

1158

FLOW DIAGRAM PIPING DRAWING LINE NUMBERS (SEE EXAMPLE BELOW)

3 FS 12-00; 5 AR

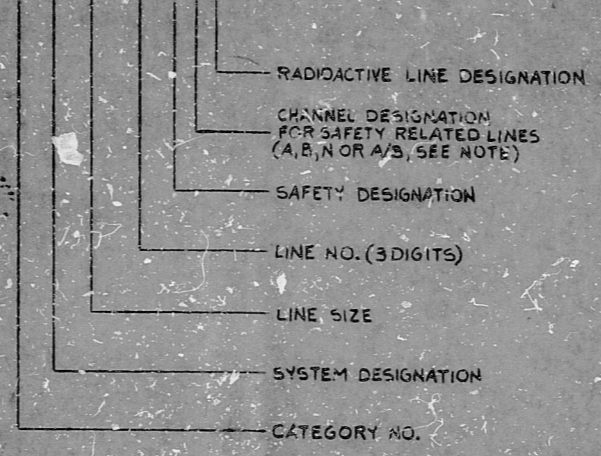

- PIPING SUPPLIED BY MANUFACTURER
- AIR EVACUATION
- HYDRAULIC SIGNAL
- SYSTEM-PRIMARY FLOW
- SYSTEM-SECONDARY FLOW
- PNEUMATIC SIGNAL
- CAPILLARY TUBING
- ELECTRICAL SIGNAL
- CONTAINMENT BOUNDARY
- HEAT TRACER LINE
- CONTAINMENT PENETRATION

- NOTES:
- 1) A OR B DESIGNATES SAFETY RELATED LINES OF A REDUNDANT NATURE REQUIRED FOR ACCIDENT MITIGATION OR SAFE SHUT DOWN (EXCEPT AS IN 3.)
 - 2) N DESIGNATES SAFETY RELATED LINES NOT REQUIRED FOR ACCIDENT MITIGATION OR SAFE SHUTDOWN.
 - 3) A/B DESIGNATES SAFETY RELATED LINES REQUIRED FOR REACTOR COOLANT PRESSURE BOUNDARY INTEGRITY OR CONTAINMENT ISOLATION INTEGRITY AND NON-REDUNDANT LINES REQUIRED FOR SHUT DOWN.



PRC APERTURE CARD

8.5"

8.5"

11"

11"

17"

17"

RIDS

8302240099

