


22"  
17"  
11"  
8.5"  
8.5"  
11"  
17"  
22"

22"  
17"  
11"  
8.5"  
8.5"  
11"  
17"  
22"

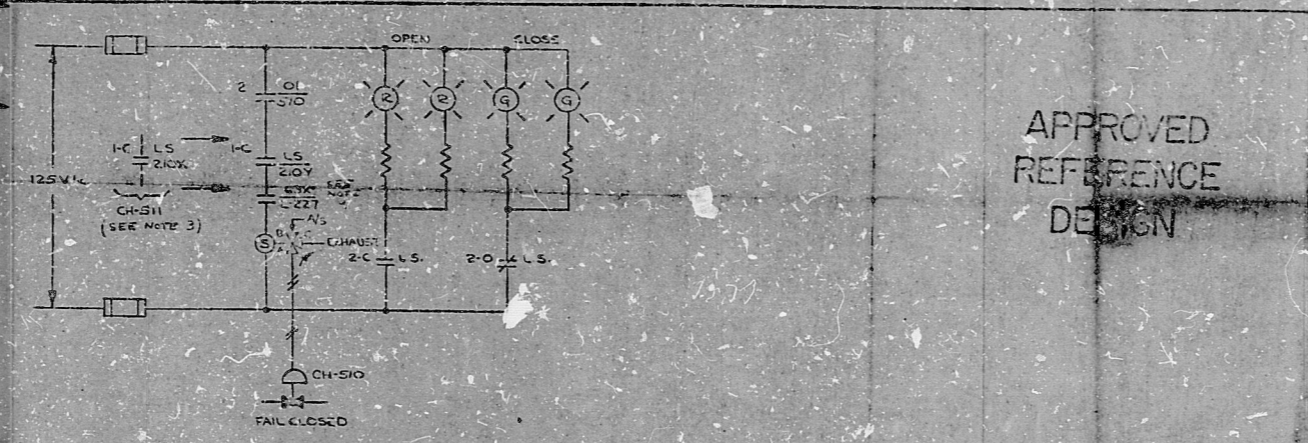

VALVE NO.	DESCRIPTION	CONTROL SWITCH	LOC.
CH-510	RWT RECIRCULATION	45-510	2-1100
CH-511	RHW RECIRCULATION	45-511	2-1100

APPROVED  
REFERENCE  
DESIGN

4. 43X/1-227 CONTACT OPENS ON VCT LOW-LOW LEVEL. VALVE CH-510 ONLY.  
3. CLOSURE CH-510/CH-511 WHEN CH-210Y (CH-210X) IS OPEN. SEE FIG. 342 SH-4.  
2. FOR O1 SWITCH DEVELOPMENT SEE FIG. 063 SH-1 DEV. 1 FOR ESCUTCHEON FIG. 063 SH-2 DEV. 25.  
1. FOR L.S. DEVELOPMENT SEE FIG. 064 DEV. 3.

WASHINGTON PUBLIC POWER  
SUPPLY SYSTEM  
NUCLEAR PROJECTS 3 AND 5

REV.	DESCRIPTION	APP'D	REL. DATE	CHK'D	CHK'D DATE	DES. APP'D	REV.	DESCRIPTION	PRO. APP'D	REL. DATE	CHK'D	CHK'D DATE	END APP'D	DRWN BY	DATE	DATE	DATE
1	REVISED PER DRAWING 311-6-1100-511																

ELEMENTARY WIRING DIAGRAM  
SOLENOID OPERATED VALVES

3-30-73-414-372 OR  
E.C. 4570

PRO  
APERTURE  
CARD  
FOUR ORIGINAL

DISCIPLINE COMMENTS  
DUE BY 1-21-82

DESIGN	DISCIPLINE	ENGINEERING
<input checked="" type="checkbox"/>	MECHANICAL	<input checked="" type="checkbox"/>
<input checked="" type="checkbox"/>	CIVIL	<input checked="" type="checkbox"/>
<input checked="" type="checkbox"/>	ELECTRICAL	<input checked="" type="checkbox"/>
<input checked="" type="checkbox"/>	PLUMBING	<input checked="" type="checkbox"/>
<input checked="" type="checkbox"/>	HEATING	<input checked="" type="checkbox"/>
<input checked="" type="checkbox"/>	COOLING	<input checked="" type="checkbox"/>
<input checked="" type="checkbox"/>	WASTE	<input checked="" type="checkbox"/>
<input checked="" type="checkbox"/>	SAFETY	<input checked="" type="checkbox"/>
<input checked="" type="checkbox"/>	ENVIRONMENTAL	<input checked="" type="checkbox"/>
<input checked="" type="checkbox"/>	OTHER	<input checked="" type="checkbox"/>

3240-388-R  
WASHINGTON PUBLIC POWER  
SUPPLY SYSTEM  
NUCLEAR PROJECT NO. 3  
E.C. 2083

NO.	DESCRIPTION	DATE	BY
1	ISSUED FOR CONSTRUCTION	11-6-58	M

ELEMENTARY WIRING DIAGRAM  
SOLENOID OPERATED VALVES

3-30-73-414-372 OR  
E.C. 4570

ERASCO SERVICES INCORPORATED

RIDS

8302250455

