


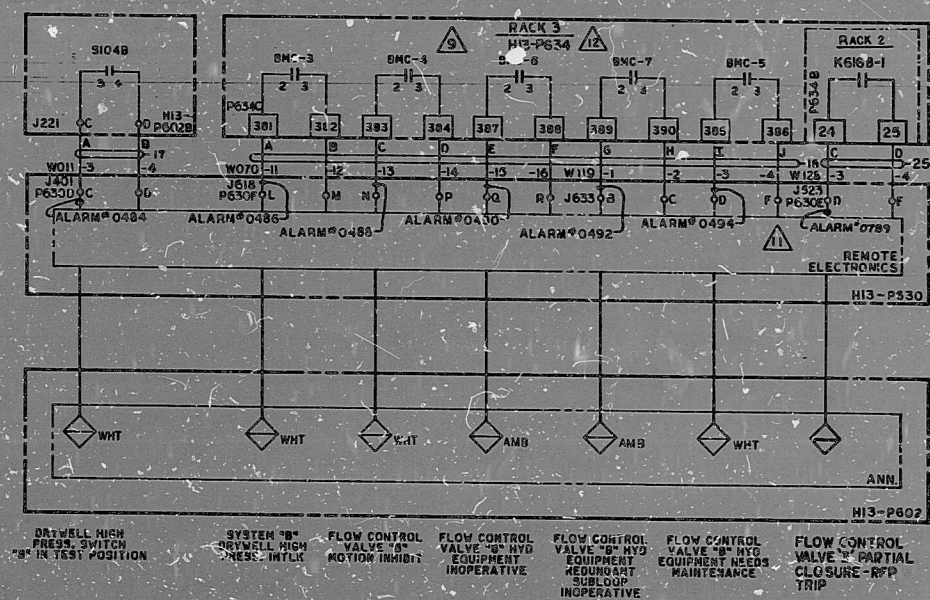

MATCH ARROW TABULATION - B-3		
MATCH LETTER	LOCATION	
	SHEET	ZONE
PT	21	J9
PV	21	J9
PW	21	J9
PX	21	J9
PY	21	K9
PZ	21	K9
RA	20	J9
RB	20	J9
RC	20	J9
RD	20	J9
RE	20	K9
RF	20	K9
RG	21	K9
RH	21	K9
RJ	21	L9
RK	21	L9
RL	21	L9
RM	21	L9
RN	20	K9
RP	20	K9
RR	20	L9
RS	20	L9
RT	20	L9
RU	20	L9
RW	29	L2
RX	29	L2
RY	29	L2
SA	29	L2
SZ	29	L3
SB	23	L8
SC	29	L8
SD	29	L8
SE	30	L2
SF	30	L2
SG	30	L2
SH	30	L2
SJ	30	L8
SK	30	L8
SL	30	L8
SM	30	L8
TR	23	A6
TS	23	A6
TT	23	A6
TU	23	A5
TV	23	B6
TX	23	B6
TZ	23	A12
UA	23	A12
UB	23	A12
UC	23	B12
UD	23	B12
UE	22	A2
UF	22	B12
UG	22	B12
UH	22	A12
UJ	22	C12
UK	22	C12
UL	22	M12
UM	22	M12

	LOCATION	
	SHEET	ZONE
UN	22	K12
UP	22	K12
UR	22	L12
US	22	L12
UT	23	B6
UU	23	B6
UW	23	B6
UX	23	B6
UY	23	C6
UZ	23	C6
WA	23	B12
WB	23	B12
WC	23	C12
WD	23	C12
WE	23	C12
WF	23	C12
WG	22	C12
WH	22	C12
WJ	22	D12
WK	22	L12
WL	22	D12
WM	22	D12
WN	22	H12
WP	22	K12
WR	22	K12
WS	22	K12
WT	22	L12
WU	22	L12

PRC
APERTURE
CARD

LINE CODES:
12,13,14,17,18,256

[illegible]

PDR RIDS

8401310487

