


NOTE:
1. TS TRANSFER SWITCH DEVELOPMENT IS SHOWN ON SH 2112

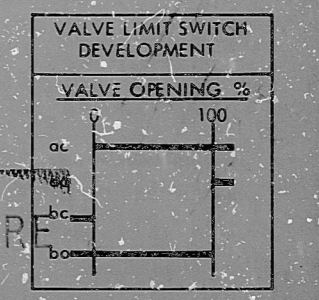

NUCLEAR SAFETY RELATED WPPSS QUALITY CLASS I

EBASCO SERVICES INCORPORATED DIV. CONTROL DR. RK CH. VALKSNINIS DATE APR. 28, 1978				WASHINGTON PUBLIC POWER SUPPLY SYSTEM NUCLEAR PROJECTS NO. 3 & 5 CONTROL WIRING DIAGRAM DIESEL AREA RETURN FAN R-41B & DISCH DAMPER D-91B				WPPSS-3240 D-6001 SHEET 2876	
REV.	DATE	BY	APPROVED	APPROVED 					

RIDS

8303030394

