



CONTACT	POSITION FRONT VIEW			CWD
	STOP	AUTO	START	
1	X			
2		X		*
3			X	*
4	X	X		*

SPRING RETURN TO AUTO  
\* THIS SHEET

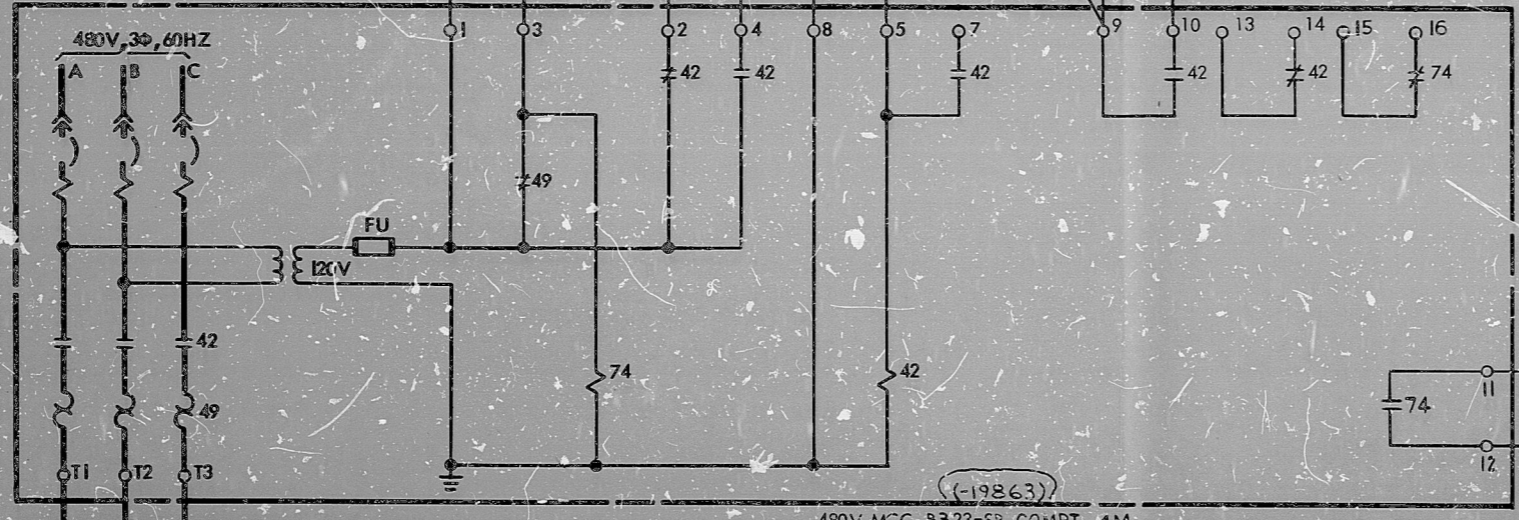

PRO APERTURE CARD

NOTE:  
1. TS TRANSFER SW DEVELOPMENT IS SHOWN ON SH 2112

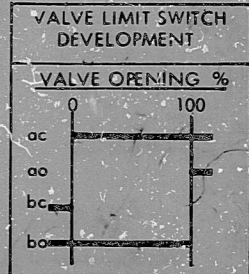

REV.	DATE	BY	APPROVED
3	3-26-82	R.V.	V.A.
4	9-11-81	R.V.	V.A.
5	12-13-79	AR	V.A.
6	4-10-79	LVT	V.A.

EBASCO SERVICES INCORPORATED  
DIV. CONTROL DR. RK  
CH. VALKSNINIS  
DATE APR. 26, 1978

APPROVED  
D.J. [Signature]

NUCLEAR SAFETY RELATED WPPSS QUALITY CLASS I

WASHINGTON PUBLIC POWER SUPPLY SYSTEM  
NUCLEAR PROJECTS NO. 3 & 5  
CONTROL WIRING DIAGRAM  
DIESEL GEN AREA EXHAUST FAN E-388 & OAI DAMPER LD-2B

WPPSS-3240  
D-6001  
SHEET 2580



RIDS

8303030402

