


PRC
APERTURE
CARD
(-19863)

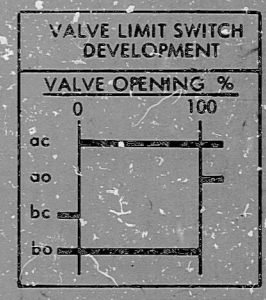

480V MCC B312-SB COMPT 9M

NUCLEAR SAFETY RELATED WPPSS QUALITY CLASS I

EBSICO SERVICES INCORPORATED			
REV.	DATE	BY	APPROVED
1	7-23-82	RJP	V.A.
2	12-13-79	AS	V.A.
DATE JULY 29, 1978		APPROVED	

WASHINGTON PUBLIC POWER
SUPPLY SYSTEM
NUCLEAR PROJECTS NO. 3 & 5
CONTROL WIRING DIAGRAM
CONTROL ROOM HVAC RETURN FAN R-37B
& SUCTION DAMPER D-8B

WPPS-324C
D-6001
SHEET 2916

KIDS

8303030482

