


COMMODITY	(O)	FLEXIBLE CONNECTION YES/NO	SETBACK BOUNDARY (SEE NOTE 1)	REMARKS
LARGE BORE PIPE				
1	8\"/>			

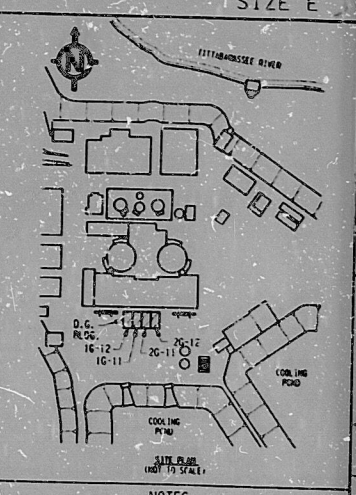

NOTES

- B/S DENOTES BUILDING TO SLAB
- S/P DENOTES BUILDING TO ENGINE PEDESTAL
- ALL INTERCONNECTING SHOWN ARE TYPICAL FOR 4 INCHES. ACTUAL LOCATION MAY VARY.
- DATA SHOWN ON THIS DWG. IS FOR DIESEL GENERATOR UNIT 20-12.

APERTURE CARD

ISSUED FOR: REVISIONS

BECHTEL
ANN ARBOR, MICHIGAN

MIDLAND PLANT UNITS 1 & 2
CONSUMERS POWER COMPANY

DIESEL GENERATOR TYPICAL
UTILITY INTERCONNECTION PLAN
ABOVE EL. 634'-6"

JOB NO. 7220 DRAWING NO. SKM-2542

8402060459

PDR RIDS

8402060459

