

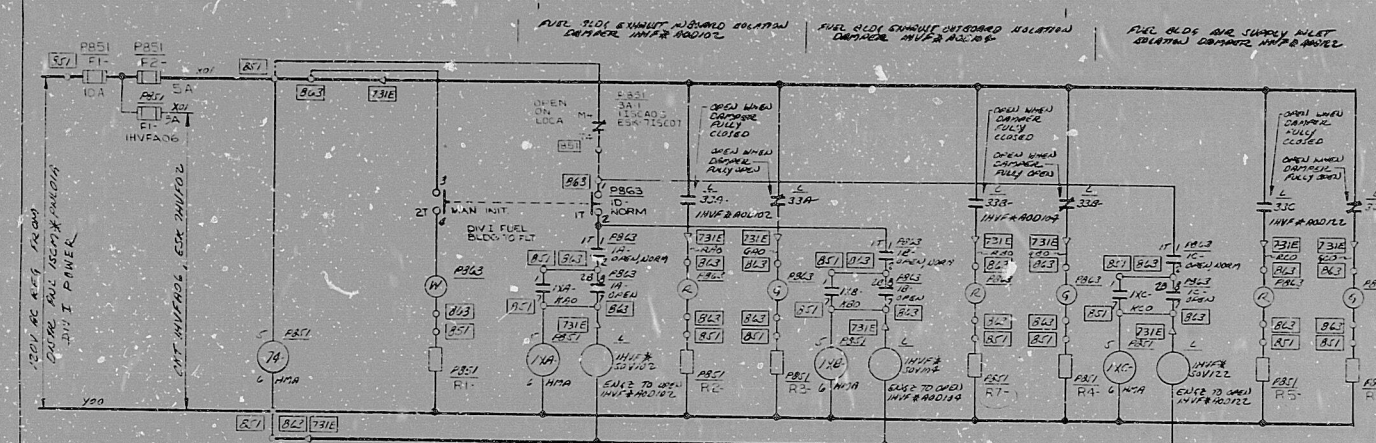
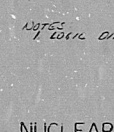
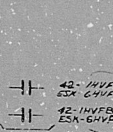
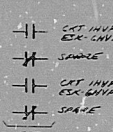
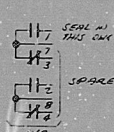
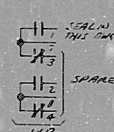


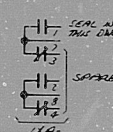

CIRCUIT INVFA05 (RED)

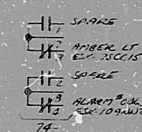

NOTES
1 LOGIC DIAGRAM 15K-22-6

TERA
APERTURE
CARD

NUCLEAR SAFETY RELATED
QA CAT I

ELEMENTARY DIAGRAM ~ 120V CONT CKT
FUEL BLDG VENT SYSTEM AUX CONT~
RIVER BEND STATION ~ UNIT 1
GULF STATES UTILITIES COMPANY

QULF STATES UTILITIES COMPANY	
STONE & WEBSTER ENGINEERING CORPORATION	
▲	12210-ESK-7HVEC

**DESIGN CHANGE IN PROGRESS
REISSUE REQUIRED FOR FSAR**

RIDS

809250570

