


CS-3

CONTACT	POSITION FRONT VIEW			CWD
	CLOSE	NORM	OPEN	
1		X	X	+
2		X		
3			X	+
4	X			

SPRING RETURN TO NORM WITH KEY LOCK, KEY REMOVABLE IN NORM POS. ONLY
* THIS SHEET

NOTE:
1. TS TRANSFER SWITCH DEVELOPMENT IS SHOWN ON SH 2111.

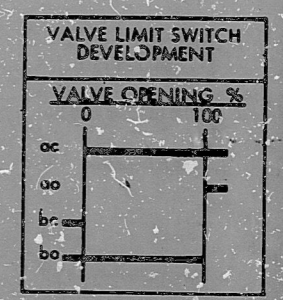

PRC APERTURE CARD

REV	DATE	BY	APPROVED
1	2-12-86	WV	
2	6-26-81	ARP	
3	8-3-79	AR	
4	10-3-78	AR	

EBASCO SERVICES INCORPORATED

DIV. CONTROL OR. P. CHATKAR

CH. E. OVALLE

DATE SEP 30, 1977

APPROVED

[Signature]

NUCLEAR SAFETY RELATED | WPPSS QUALITY CLASS I&II

WASHINGTON PUBLIC POWER SUPPLY SYSTEM

NUCLEAR PROJECTS NO 3 & 5

CONTROL WIRING DIAGRAM

PRESSURIZER ACT SPRAY CONTROL VA CH-205 (ICH-VR0015AR)

WPPSS-3240

D-6001

SHEET 20/2

RIDS

8303040131

