


NOTES

1. TS TRANSFER SWITCH DEVELOPMENT IS SHOWN ON SH. 2111
2. FOR OTHER DEVICES ASSOCIATED WITH MODULE M24, SEE C.A.D.'S SH-1674, 2030, 2031, 2033, 2421, 2423, 2544, 2551, 2705, 2706, 2710, 2718, 2719, 2725, 2765, 2945, 2946, 3201, 3410

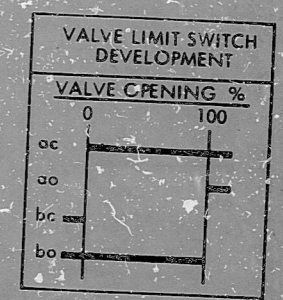

PRC APERTURE CARD

5 10-15-81 LVT VA JAV 4-28-81 RFP VA JAV 4-29-80 RFP VA JAV 4-10-79 LVT RCP JAV 11-7-78 A R JAV		NUCLEAR SAFETY RELATED		WPPSS QUALITY CLASS I	
REV. DATE BY APPROVED		EBASCO SERVICES INCORPORATED		WASHINGTON PUBLIC POWER SUPPLY SYSTEM NUCLEAR PROJECTS NO. 3 & 5 CONTROL WIRING DIAGRAM RCP CONTROLLED BLEED OFF CONTROL ISO VA 2CH-VPO29SAR (CH-506)	
DATE SEP 20 1978		APPROVED <i>[Signature]</i>		WPPS-3240 D6001 SHEET 2026	

RIDS

8303040/44

