


PRC
APERTURE
CARD

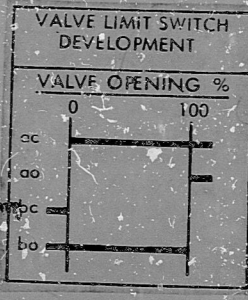

NUCLEAR SAFETY RELATED		WPPSS QUALITY CLASS - I	
EBASCO SERVICES INCORPORATED		WASHINGTON PUBLIC POWER SUPPLY SYSTEM	
DIV CONTROL (R. P. G.)		NUCLEAR PROJECTS NO. 3 & 5	
CH. EIOVALLE		CONTROL WIRING DIAGRAM	
DATE SEP 30, 1977		RAW SUPPLY TO RDT ISO VA	
		2CH-VSO415A (CH-580)	
		WPPS-3240	
		D6001	
		SHEET 2030	

REV	DATE	BY	APPROVED
5			
4			
3	10-15-81	RJP	VA [Signature]
2	4-23-80	WPT	VA [Signature]
1	4-10-79	LET	VA [Signature]

RIDS

8303040153

