


CONTACT	POSITION FRONT VIEW		CWD
	CLOSE	AUTO	
1	X		*
2			X
3	X		
4			X

SPRING RETURN TO AUTO WITH KEY LOCK, KEY REMOVABLE IN AUTO ONLY
 * THIS SHEET

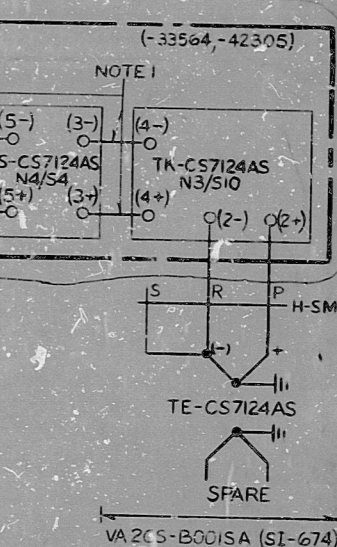

LIMIT SW DEVELOPMENT			
EBASCO SYMBOL	CONT.	VALVE OPNG. %	CWD SH.
bo	1-2	100	*
bc	3-4		*
bn	5-6		*
ac	7-8		*
ao	9-10		*
bc	11-12		*
ac	13-14		*
bc	15-16		*
a %	17-18		*
b %	19-20		*
a %	21-22		*
b %	23-24		*
b %	25-26		*
a %	27-28		*
b %	29-30		*
c %	31-32		*
ic	35-36	OPENS ON OVERLOAD ON CLOSE STROKE	*
io	45-46	OPENS ON OVERLOAD ON OPEN STROKE	*

--- CONT. CLOSED | * THIS SHEET

PRO APERTURE CARD

NOTE:
L JUMPER BY FIELD

NUCLEAR SAFETY RELATED WPPSS QUALITY CLASS I		EBASCO SERVICES INCORPORATED DIV. CONTROL DR. LVT CH. [Signature] DATE MAY 5 1977		WASHINGTON PUBLIC POWER SUPPLY SYSTEM NUCLEAR PROJECTS NO 3 65 CONTROL WIRING DIAGRAM CONTAINMENT SUMP A ISOLATION VA 2CS-B001SA (SI-674)		WPPS-324C D-6001 SHEET 2125	
---	--	--	--	---	--	-----------------------------------	--

RIDS

8303040201

