

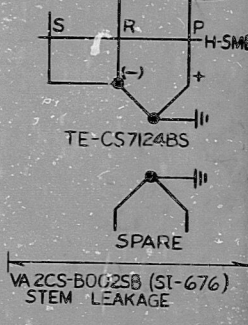


CONTACT	POSITION FRONT VIEW		CWD
	CLOSE	AUTO	
1	X		*
2			*
3	X		
4			*

SPRING RETURN TO AUTO WITH KEY LOCK, KEY REMOVABLE IN AUTO ONLY
* THIS SHEET

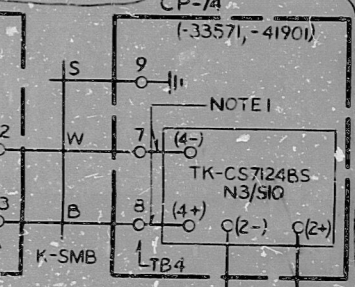

VA 2CS-B0G25B (SI-676) STEM LEAKAGE

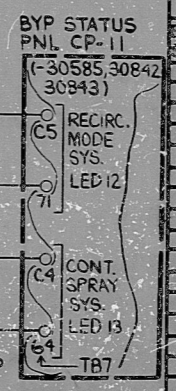

LIMIT SW DEVELOPMENT			
EBASCO SYMBOL	CONT.	VALVE OPNS. %	CWD SH.
bo	1-2	0	*
ac	3-4	100	*
bo	5-6		*
ac	7-8		*
eo	9-10		*
bc	11-12		*
ao	13-14		*
bc	15-16		*
a %	17-18		*
b %	19-20		*
a %	21-22		*
b %	23-24		*
b %	25-26		*
a %	27-28		*
b %	29-30		*
a %	31-32		*
1c	35-36	OPENS ON OVERLOAD ON CLOSE STROKE	*
1a	45-46	OPENS ON OVERLOAD ON OPEN STROKE	*

NOTE:
1. JUMPER BY FIELD

MOV LIMIT SWITCHES

PRO APERTURE CARD

NUCLEAR SAFETY RELATED		WPPSS QUALITY CLASS I	
EBASCO SERVICES INCORPORATED		WASHINGTON PUBLIC POWER SUPPLY SYSTEM	
DIV. CONTROL DR. 117 CH. E-DIALS DATE MAY 3 1977		NUCLEAR PROJECTS NO.3 & 5 CONTROL WIRING DIAGRAM CONTAINMENT SUMP B ISOLATION VA 2CS-30G25B (SI-676)	
APPROVED 		WPPSS-3240 D-6001 SHEET 2127	

RIDS

8303040202

