


CONTACT	POSITION FRONT VIEW			CWD
	STOP	AUTO	START/AS Q-RIDE	
1		X	X	*
2			X	*
3	X			*
4			X	*

SPRING RETURN TO AUTO
* THIS SHEET

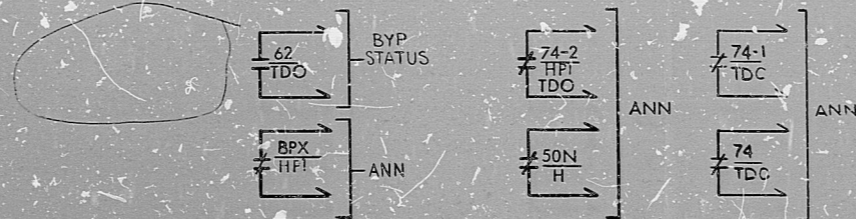

LEGEND:
Δ AT MAIN CONTROL BOARD

NOTE:
THIS ELEMENTARY IS SIMILAR FOR
HP SAFETY INJECTION PUMP 2 (S2)

PRC
APERTURE
CARD

NUCLEAR SAFETY RELATED WPPSS QUALITY CLASS I

EBASCO SERVICES INCORPORATED		WASHINGTON PUBLIC POWER SUPPLY SYSTEM		WPPS-3240
DIV. CONTROL DR. LVT		NUCLEAR PROJECTS NO. 3 & 5		
CH. E. OVALLE		CONTROL WIRING DIAGRAM		D-6001
DATE MAY 5, 1977		HP SAFETY INJECTION PUMP 1 (SA)		SHEET 2132E
REV. DATE BY APPROVED		ELEMENTARY		

RIDS

8303040213

