


CONTACT	POSITION FRONT VIEW			CWD
	STOP/RUN	AUTO	START/STOP	
1		X	X	*
2			X	*
3	X			*
4			X	*

SPRING RETURN TO AUTO

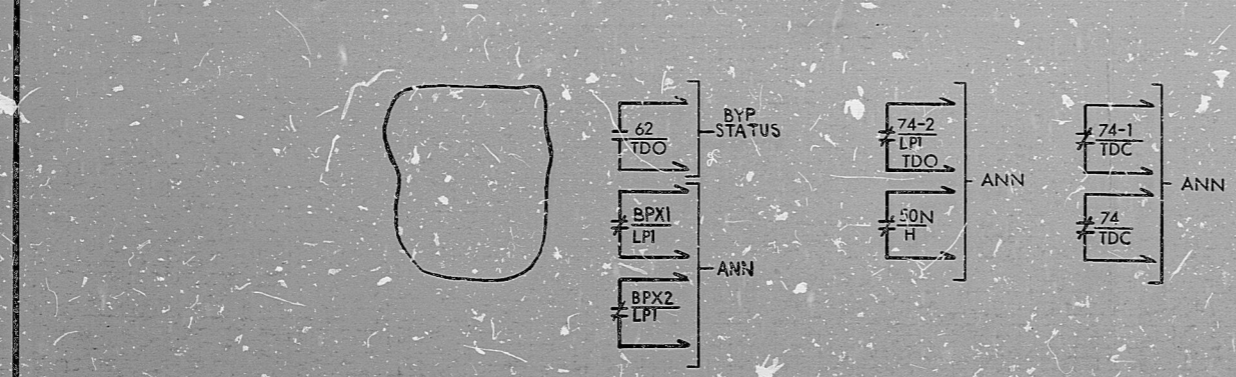

PRC APERTURE CARD

NUCLEAR SAFETY RELATED WPPSS QUALITY CLASS I

EBASCO SERVICES INCORPORATED		WASHINGTON PUBLIC POWER SUPPLY SYSTEM		WPPS-3240
DIV. CONTROL GR. LVI		NUCLEAR PROJECTS NO. 3 & 5		
CH. E.OVALE		CONTROL WIRING DIAGRAM		D-6001
DATE MAY 5, 1977		LP SAFETY INJECTION PUMP 1 (5A) ELEMENTARY		SHEET 2138E

RIDS

8303040231

