


CONTACT	POSITION FRONT VIEW		CWD
	CLOSE	OPEN	
1		X	*
2		X	
3		X	
4	X		

MAINTAINED CONTACT WITH KEY LOCK, KEY REMOVABLE IN CLOSE POSITION ONLY
* THIS SHEET

CONTACT	POSITION FRONT VIEW		CWD
	CONTROL ROOM	REMOTE SHUTDOWN PNL	
1	X		*
2		X	*
3	X		
4		X	2206

MAINTAINED CONTACT

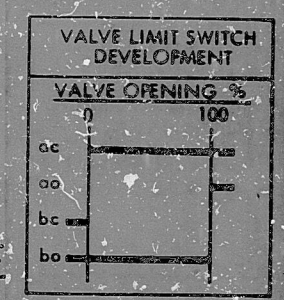

PRC APERTURE CARD

5		EBASCO SERVICES INCORPORATED		WASHINGTON PUBLIC POWER SUPPLY SYSTEM		WPPSS-3240	
4		DIV. CONTROL DR. L.R.JR.		NUCLEAR PROJECTS NO.3 & 5		D-6001	
3		CH. A.R.RAS		CONTROL WIRING DIAGRAM		SHEET 2152	
2		DATE AUG 7, 1978		HPSI HOT LEG INJECTION ISO VA 2SI-VQ1705A(SI-604)			
1		REV. DATE BY APPROVED					

RIDS

8303040294

