


CONTACT	POSITION FRONT VIEW			CWD
	CLOSE/NORMAL	AUTO	OPEN	
1	X			*
2			X	*
3		X	X	*
4	X	X		

SPRING RETURN TO AUTO WITH KEY LOCK, KEY REMOVABLE IN AUTO POS ONLY  
\* THIS SHEET

NOTE  
I. TS TRANSFER SWITCH DEVELOPMENT IS SHOWN ON SH. 2112.

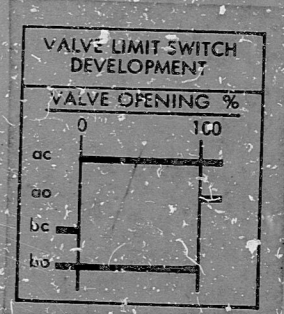

PRC APERTURE CARD

NUCLEAR SAFETY RELATED WPPSS QUALITY CLASS I

REV.	DATE	BY	APPROVED
1	7-23-82	RFP	
2	5-29-80	NR	
3	8-7-79	NR	
4	10-9-78	A.R.	

EBASCO SERVICES INCORPORATED  
DIV. CONTROL DR. LVT  
CH. E. OVALLE  
DATE MAY 5, 1977

APPROVED  
*W. Walbank*  
CH. PAVELIS

WASHINGTON PUBLIC POWER SUPPLY SYSTEM  
NUCLEAR PROJECTS NO. 3 & 5  
CONTROL WIRING DIAGRAM  
MINIMUM FLOW ISOLATION  
VA 251-VQ0858 (SI-659)

WPPS-3240  
D-6001  
SHEET 2158



RIDS

8303040303

