



11
10
9
8
7
6
5
4
3
2
1

11
10
9
8
7
6
5
4
3
2
1

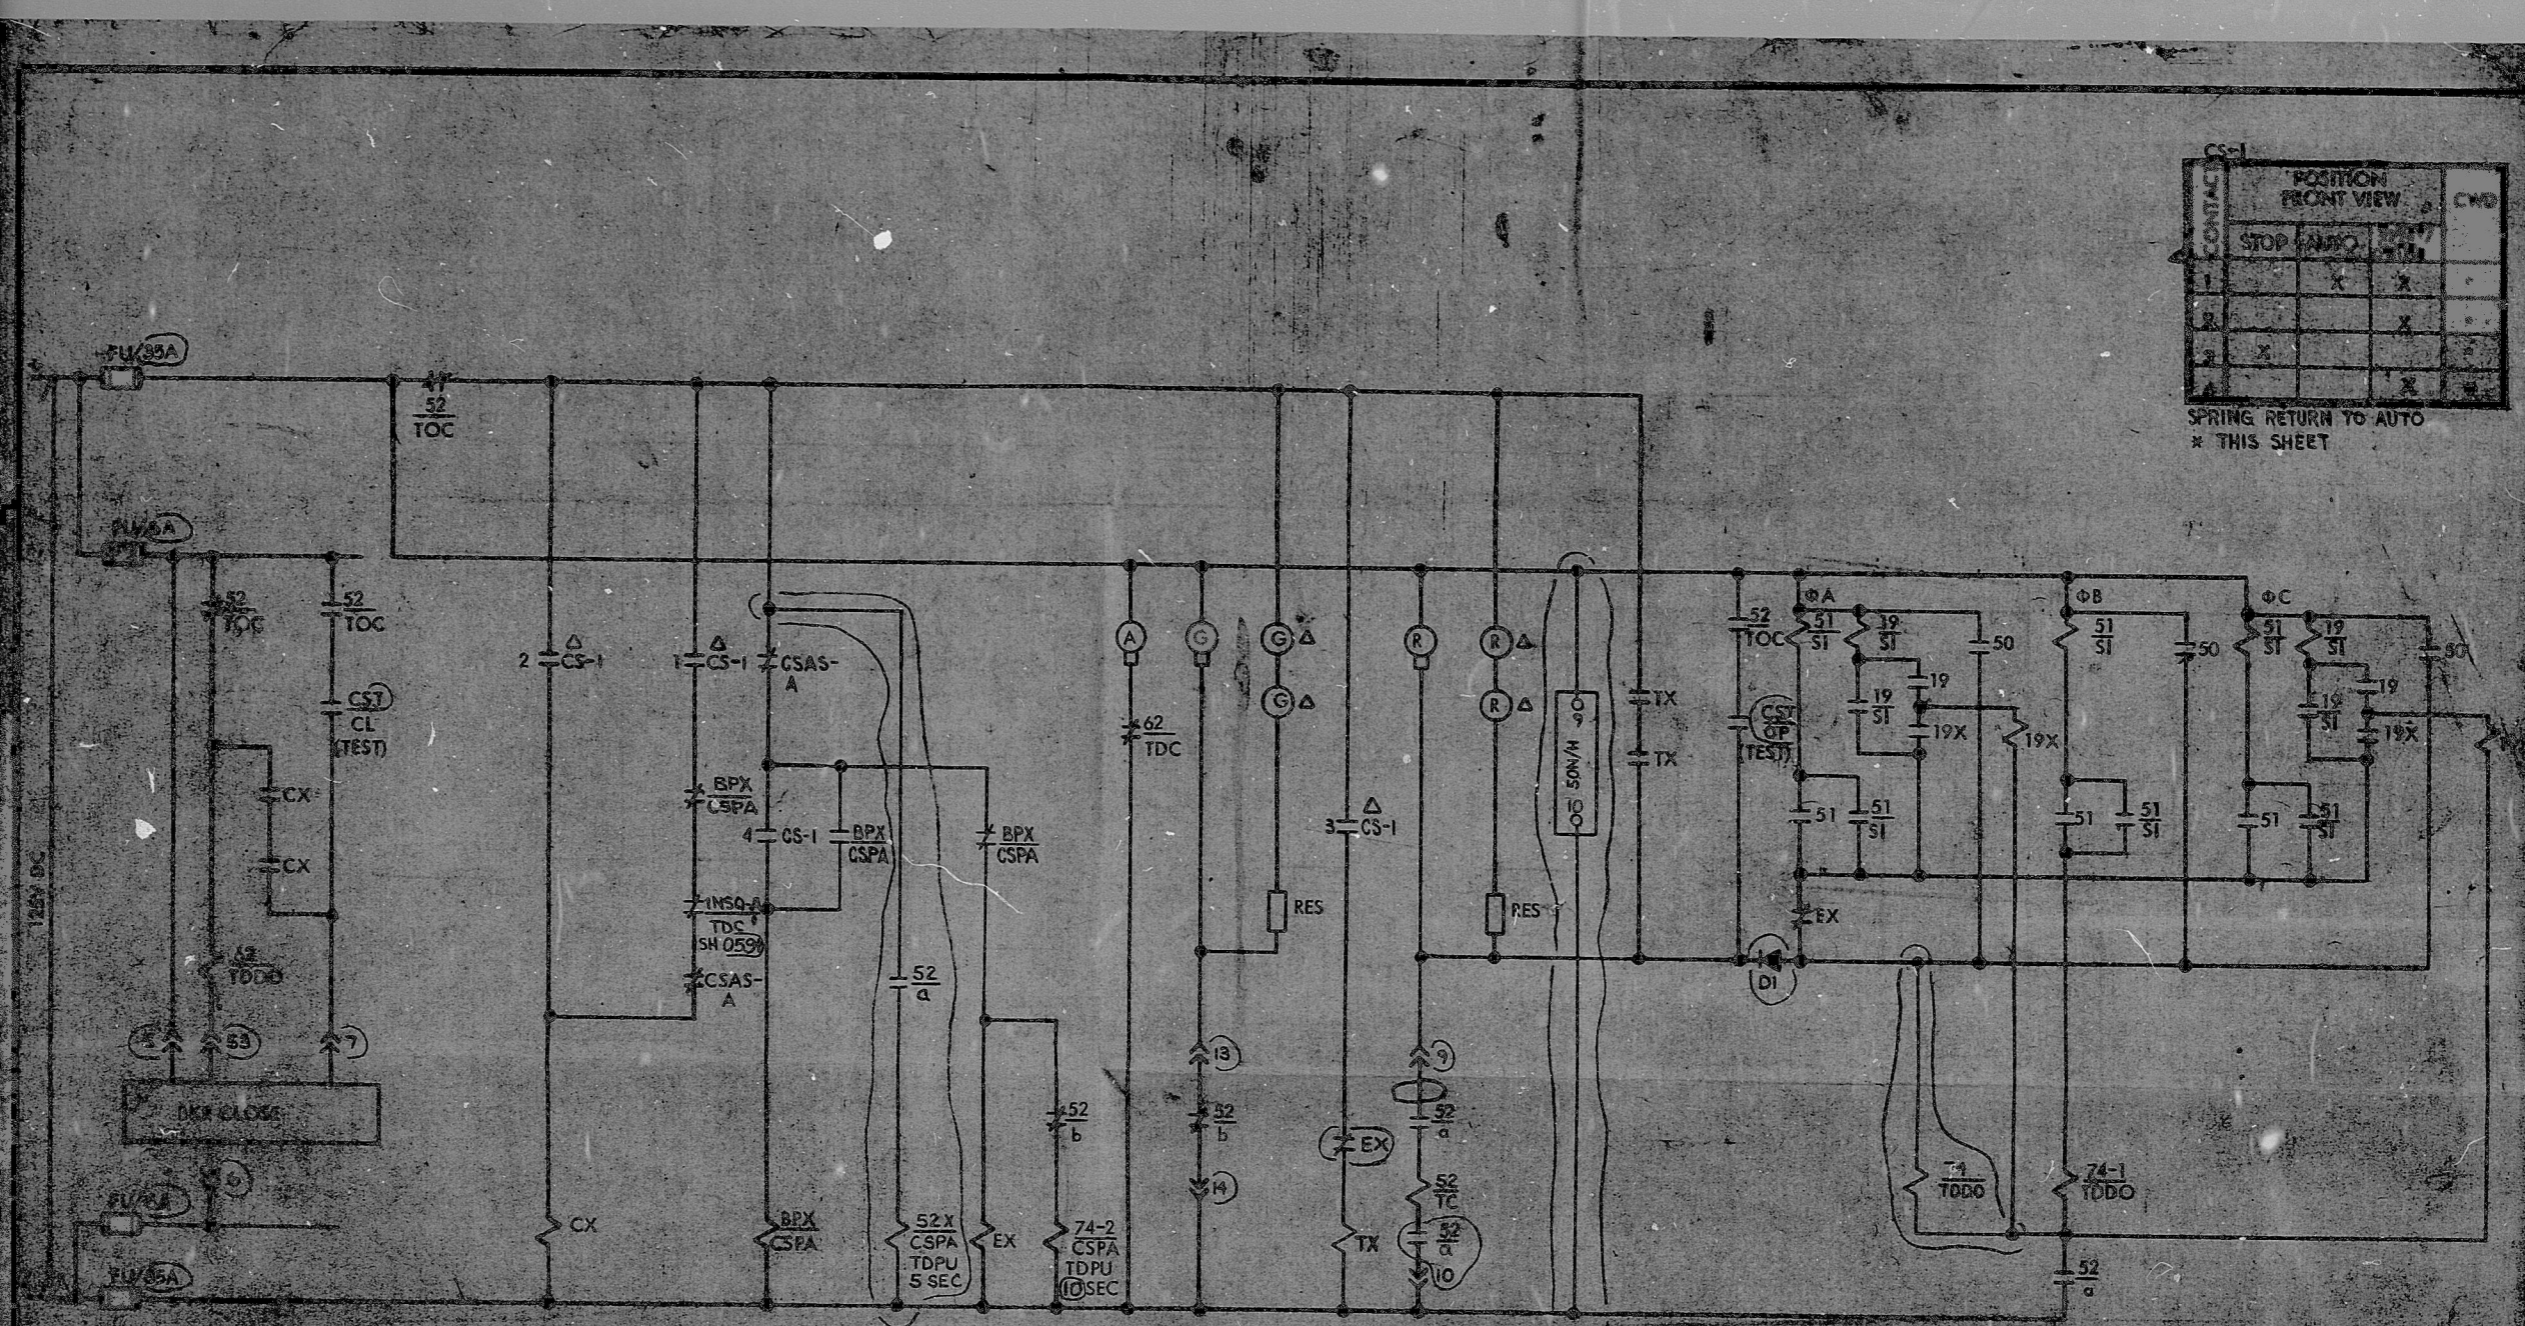

POSITION FRONT VIEW		CNO
CONTACT	STOP AUTO	
1	X	X
2	X	X
3	X	X
4	X	X

SPRING RETURN TO AUTO
* THIS SHEET

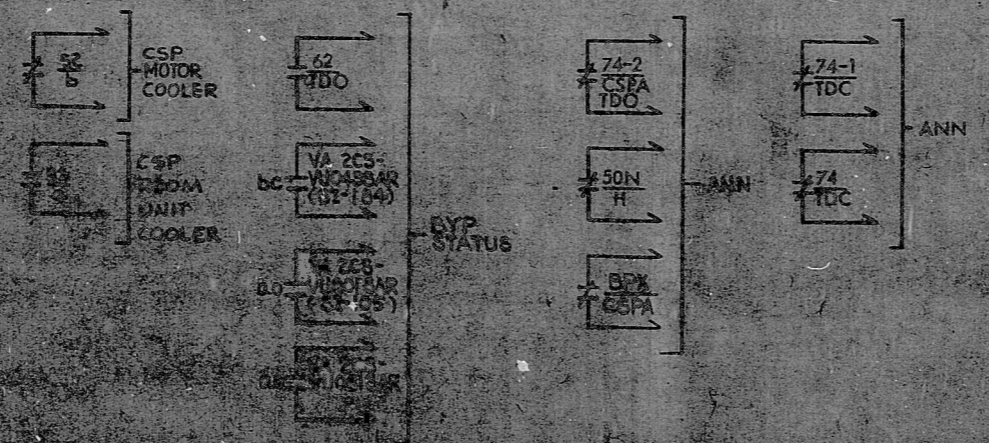

POOR ORIGINAL

PRC APERTURE CARD

NUCLEAR SAFETY RELATED		WPP-001-100-001	
REV	DATE	BY	APP
1	5-14-82
2	8-13-79
3	7-14-78
EMCO SERVICES CORPORATION		WASHINGTON PUBLIC POWER SUPPLY SYSTEM	
DATE MAY 5, 1977		NUCLEAR PROJECT NO. 101	
		CONTROL WIRING DIAGRAM	
		CONTAINMENT SPRAY PUMP B-58	

RIDS

8303090638

