


NOTE
I. FOR 'TS' TRANSFER SWITCH
DEVELOPMENT SEE SH 2112

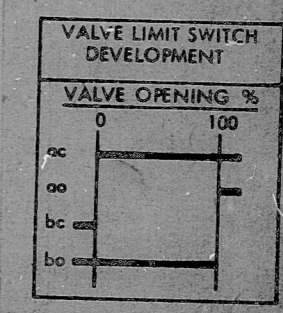

PRC
APERTURE
CARD

NUCLEAR SAFETY RELATED WPPSS QUALITY CLASS I

5							
4							
3							
2	4-8-82	TSK	V.A.		EBASCO SERVICES INCORPORATED	WASHINGTON PUBLIC POWER SUPPLY SYSTEM	WPPS-3240
1	3-11-81	CVT	V.A.		DIV. CONTROL DR. C. KIM	NUCLEAR PROJECTS NO. 3 & 5	D-6001
REV	DATE	BY	APPROVED		CH. A. RAO	CONTROL WIRING DIAGRAM	SHEET 2362
					DATE SEPT 16, 1980	STM GEN I - ATMOSPHERIC DUMP	
						VA 2MS-PO16 SB	

41
11
58
8.5"
11"
17"

RIDS

8303090705

