


STM GEN 2 MS LINE DRIP POT MSIV
2MD-VE089SA

STM GEN 2 MS LINE DRIP POT MSIV
2MD-VE090SA

PRC
APERTURE
CARD

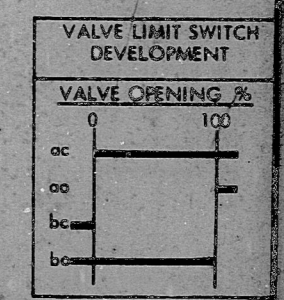

5				
4				
3				
2				
1	10-15-81	KJP	V.A.	FA
REV	DATE	BY	APPROVED	

EBASCO SERVICES INCORPORATED
DIV. CONTROL DR. C. KIM
CH. A. R. RAO
DATE FEB. 6, 1979

APPROVED
D.D. Price
WASHINGTON PUBLIC POWER
SUPPLY SYSTEM
NUCLEAR PROJECTS NO. 3 & 5
CONTROL WIRING DIAGRAM
STM GEN 2-MS LINE DRIP POT MSIV
2MD-VE089SA & -VE090SA

WPPSS QUALITY CLASS I
WPPS-3240
D-6001
SHEET 2372

RIDS

8303090716

