


PRC
APERTURE
CARD

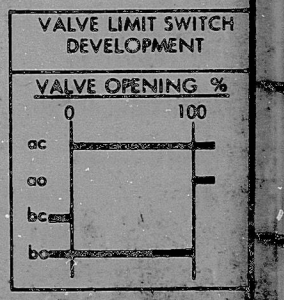

NUCLEAR SAFETY RELATED WPPSS QUALITY CLASS I

5			
4			
3			
2			
1	4-8-82	RJP	W.A.
REV.	DATE	BY	APPROVED

EBASCO SERVICES INCORPORATED
DIV. CONTROL DR. G. KIM
CH. A. R. RAO
DATE FEB 6, 1979

WASHINGTON PUBLIC POWER
SUPPLY SYSTEM
NUCLEAR PROJECTS NO. 3 & 5
CONTROL WIRING DIAGRAM
STM GEN I-MS LINE DRIP POT MSIV
2MD-VE087SB & -VE088SB

WPPS-3240
D-6001
SHEET 2373

11
8.5
11
8.5
11
17

RIDS

8303090718

