

PRC
APERTURE
CARD


NUCLEAR SAFETY RELATED | WPPSS QUALITY CLASS I

5			
4			
3			
2			
1	4-8-82	RTP	N.L. [Signature]
REV	DATE	BY	APPROVED

EBASCO SERVICES INCORPORATED
 DIV. CONTROL DR. C. KIM
 CH. A. R. RAO
 DATE FEB 6, 1979
 APPROVED [Signature]

WASHINGTON PUBLIC POWER
 SUPPLY SYSTEM
 NUCLEAR PROJECTS NO. 3 & 5
 CONTROL WIRING DIAGRAM
 STM GEN 2-MS LINE DRIP POT MSIV
 2MD-VE003SB & -VE004SB

WPPS-3240
 D-6001
 SHEET 2374

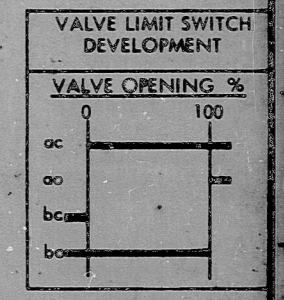

41
50
85
11
17

41
58
8.5
11
17

RIDS

8303090719

