



CB-4
(-30374, -30384, -30395)

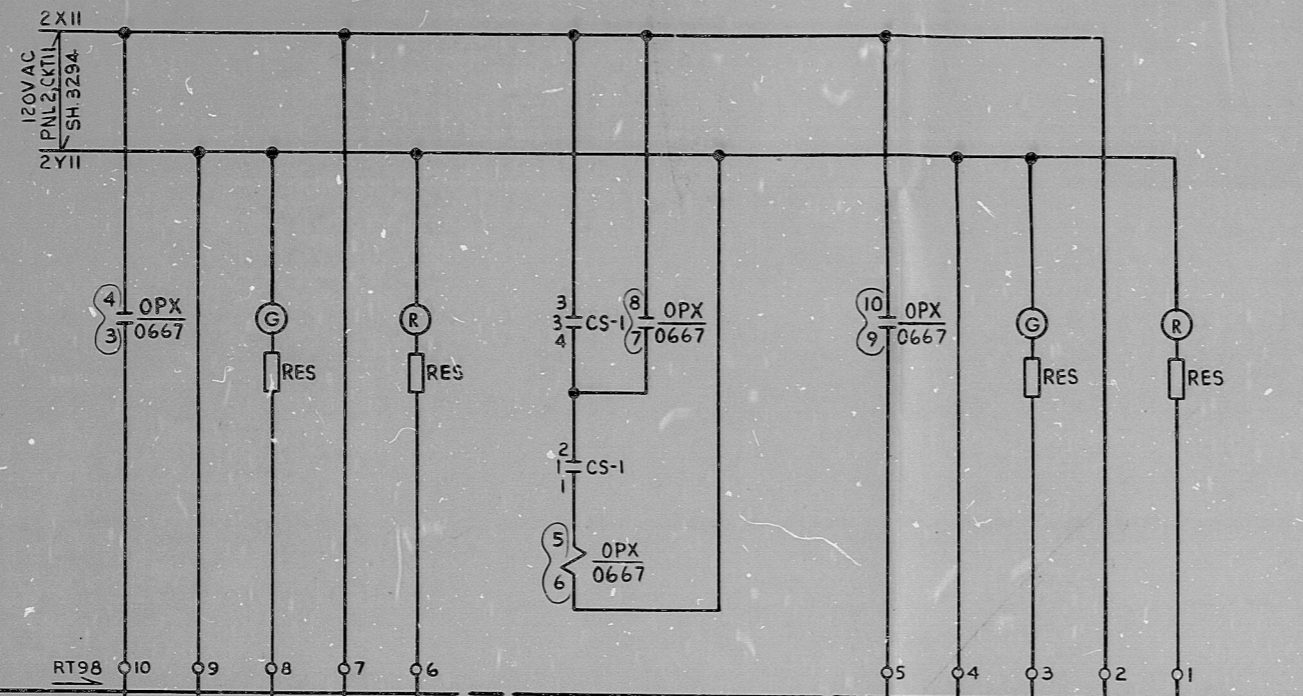

CS-1

CONTACT	POSITION FRONT VIEW			CWD
	CLOSE	NORM	OPEN	
1		X	X	*
2	X		X	
3			X	*
4		X		

SPRING RETURN TO NORMAL
* THIS SHEET

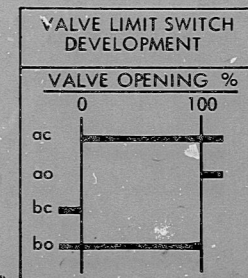

PRC
APERTURE
CARD

WPPSS QUALITY CLASS II

<p>EBASCO SERVICES INCORPORATED</p> <p>WASHINGTON PUBLIC POWER SUPPLY SYSTEM NUCLEAR PROJECTS NO. 3 & 5 CONTROL WIRING DIAGRAM MNS HDR SUPPLY VA 3CC-B0665N & RETURN VA 3CC-B0675N</p>				<p>WPPSS-3240</p> <p>D6001</p> <p>SHEET 2535</p>
<p>REV. DATE BY APPROVED</p> <p>2-3-82 RJP 9-4-80 LVT 2-8-79 LVT</p>	<p>DIV. CONTROL DR. EF</p> <p>CH. R. GHATAK</p> <p>DATE AUG 31, 1977</p>	<p>APPROVED</p> <p><i>W. Wallace</i></p> <p><i>60 L. PAVEL</i></p>	<p>WPPSS QUALITY CLASS II</p>	

RIDS

8303100219

