


COMB PMS

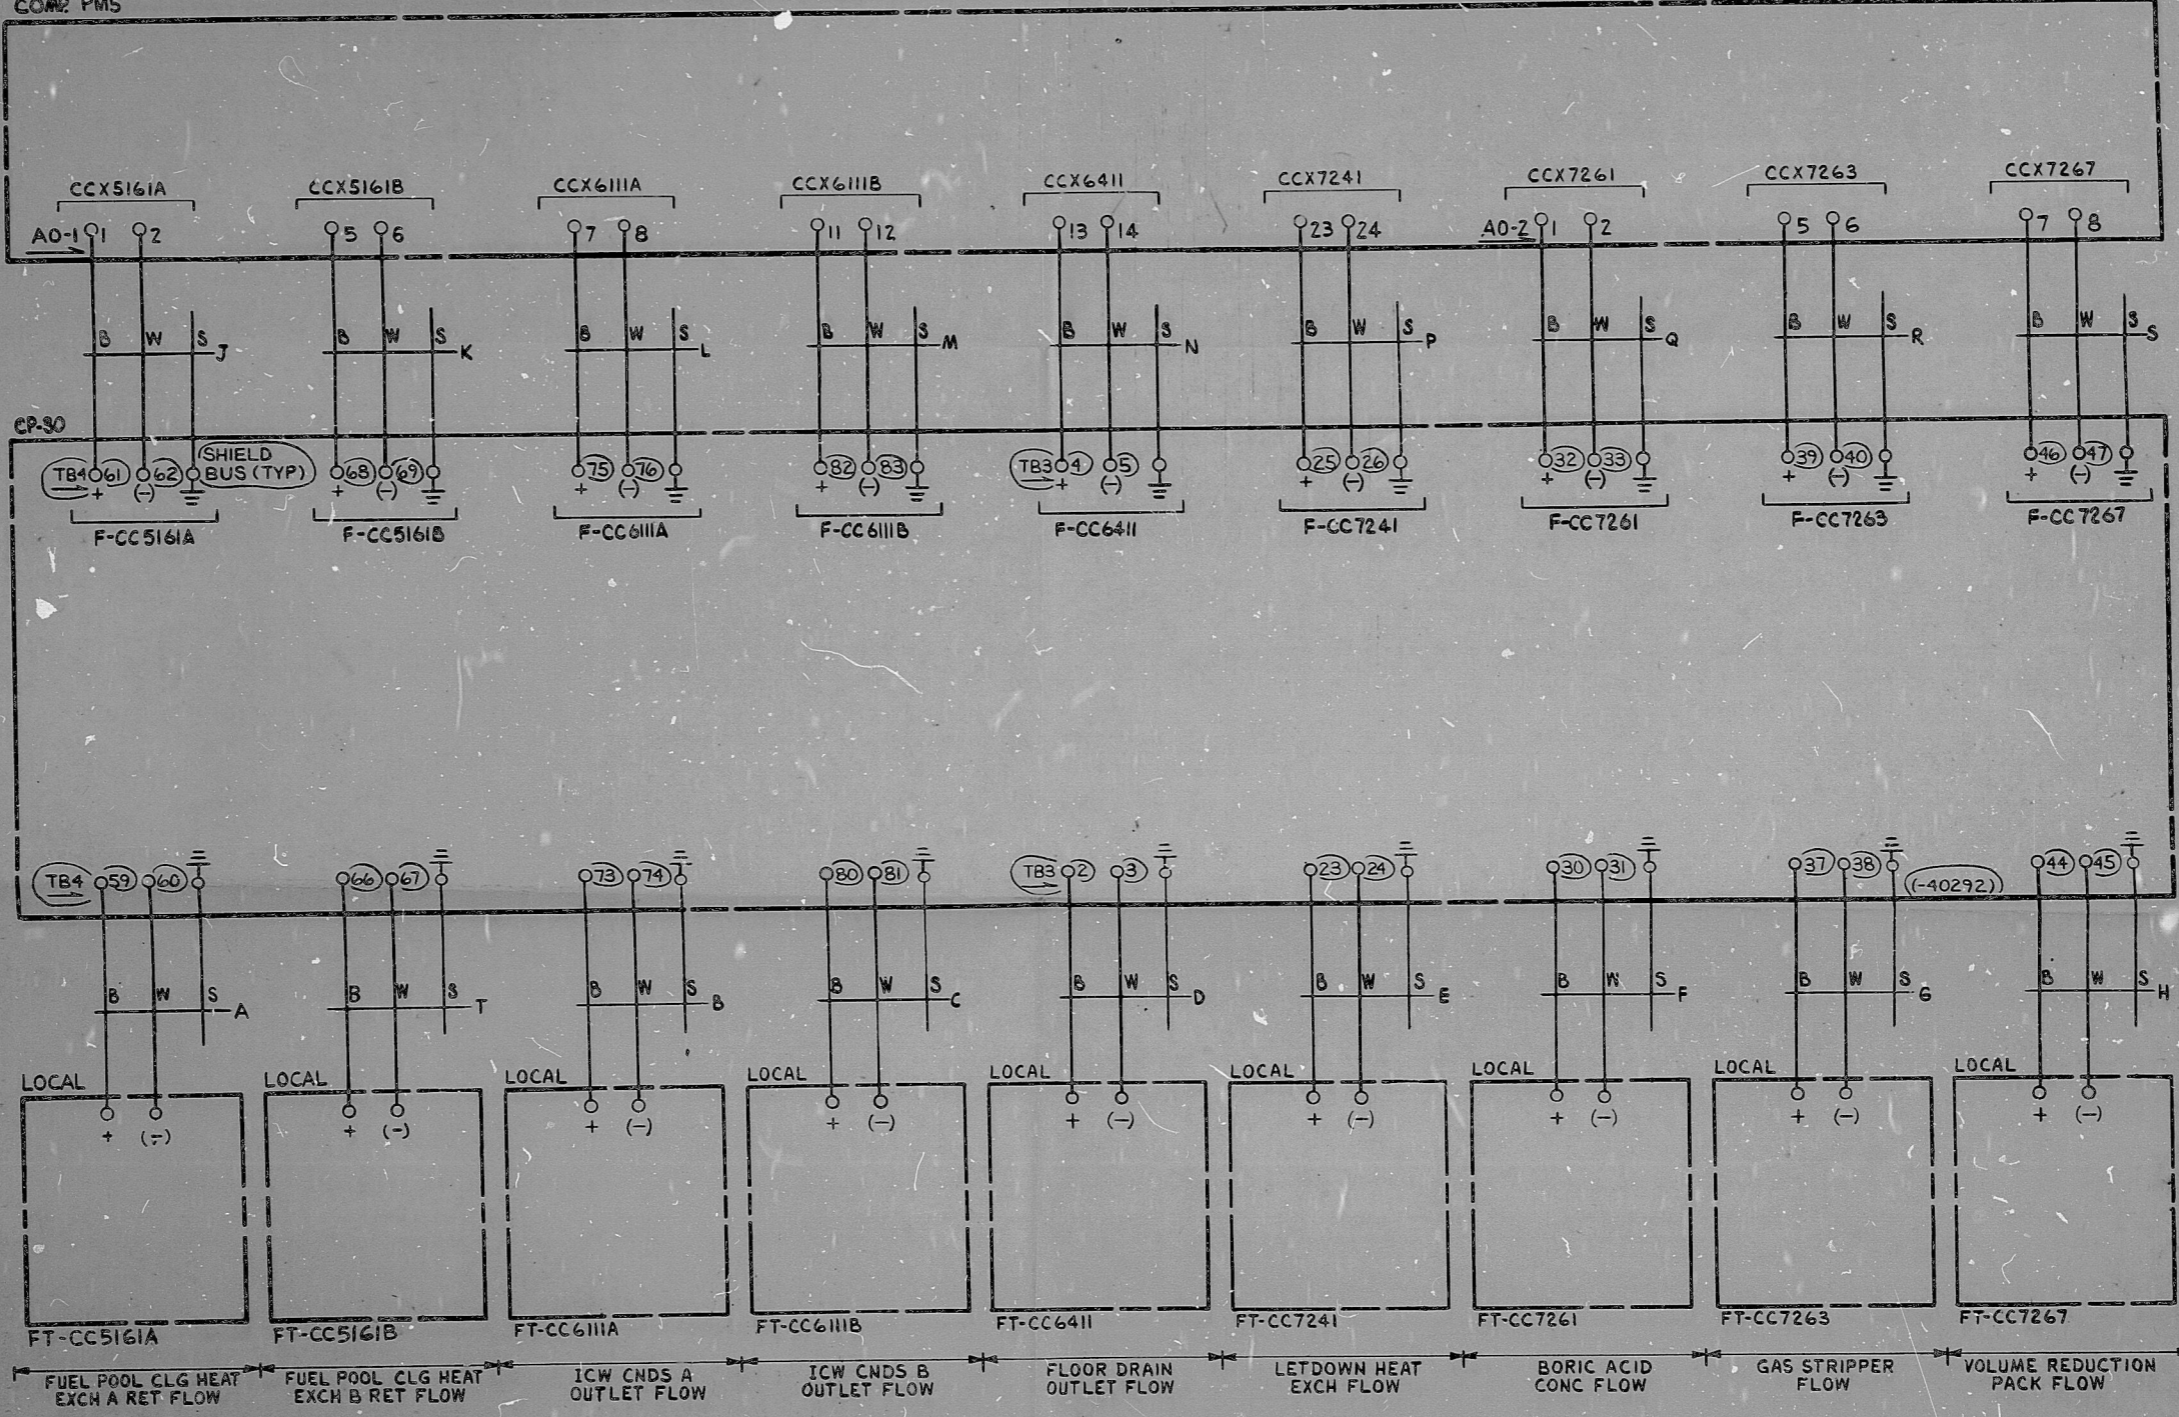

PRC APERTURE CARD

WPPSS QUALITY CLASS II

5					EBASCO SERVICES INCORPORATED	WASHINGTON PUBLIC POWER SUPPLY SYSTEM	WPPS-3240
4							
3	3-19-82	CH	V.A.		DIV. CONTROL DR. SAS	NUCLEAR PROJECTS NO. 3 & 5	D-6001
2	5-29-80	CH	V.A.		CH. A. SEN	CONTROL WIRING DIAGRAM	SHEET 2540
1	3-5-79	LVT	N.A.	CD	DATE MAR 17 1978	COMPONENT COOLING	

RIDS

8303100220

