


CS

CONTACT	POSITION FRONT VIEW		CWD
	STOP	AUTO START	
1		X	
2	X		*
3		X	*
4	X	X	*

SPRING RETURN TO AUTO  
\* THIS SHEET

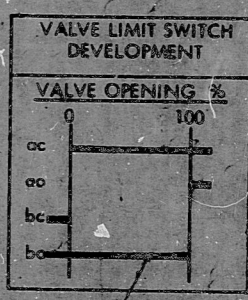

PRC APERTURE CARD

NUCLEAR SAFETY RELATED WPPSS QUALITY CLASS I

EBASCO SERVICES INCORPORATED		
10-15-81 RFE	DESIGNED BY	CH. VALKSNINIS
12-13-79 LVT	APPROVED	<i>W. Wallace</i>
4-10-79 LVT	DATE	MAR. 21, 1978
REV	DATE	BY

WASHINGTON PUBLIC POWER SUPPLY SYSTEM  
NUCLEAR PROJECTS NO. 3 & 5  
CONTROL WIRING DIAGRAM  
CS PUMP ROOM UNIT COOLER UC-2A

WPPSS-9740  
D-CO01  
SHEET 2667

RIDS

8303100237

