



CONTACT	POSITION FRONT VIEW		CWD
	STOP	START/DRIVE	
1	X	X	*
2		X	*
3	X		*
4		X	*

SPRING RETURN FROM START/DRIVE TO AUTO. MAINTAINED IN STOP.
* THIS SHEET

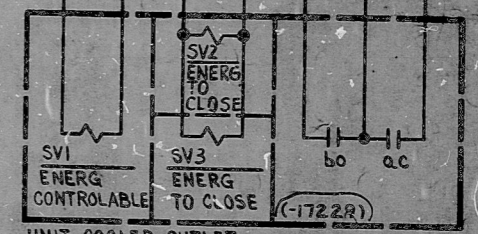

UNIT COOLER OUTLET
VA 3EC-F0135A
REF TCV-HV 4957AS
SH. 2976

NOTE
1. FIELD TO REVISE LED ENGRAVING TO READ UC7A/7A
2. JUMPER BY FIELD REAPER CARD

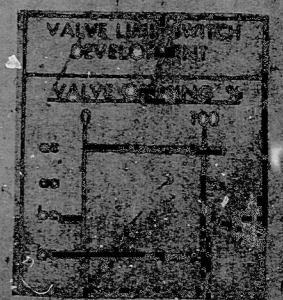

3 6-22-82 4 7-14-81 5 5-8-81 6 12-13-79 7 4-10-79		ERASCO SERVICES INCORPORATED DIV. CONTROL DR. RA CH. WALKSINIS DATE MAR. 21, 1978		APPROVED 		NUCLEAR SAFETY RELATED WPPSS QUALITY CLASS I WASHINGTON PUBLIC POWER SUPPLY SYSTEM NUCLEAR PROJECTS NO. 3 & 5 CONTROL WIRING DIAGRAM MECH PENETRATION AREA UNIT COOLER		WPPSS-3240 D-6001 PNL 501	
---	--	---	--	--------------	--	--	--	---	--

RIDS

8303100250

