


CS

CONTACT	POSITION FRONT VIEW			CWD
	STOP	AUTO	START	
1			X	
2		X		*
3			X	*
4	X	X		*

SPRING RETURN TO AUTO  
\* THIS SHEET

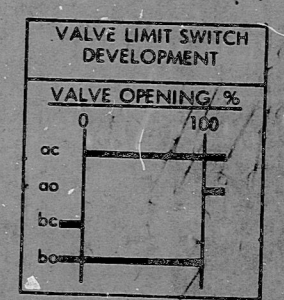

PRC APERTURE CARD

3 4 5 6 7-15-82 12-13-79 4-10-79 REV. DATE BY APPROVED		EBASCO SERVICES INCORPORATED DIV. CONTROL DR. RK CH. V. ALKSNINIS DATE MAR. 21, 1978 APPROVED <i>U. Walker</i> <i>V. ...</i>		NUCLEAR SAFETY RELATED WPPSS QUALITY CLASS I WASHINGTON PUBLIC POWER SUPPLY SYSTEM NUCLEAR PROJECTS NO. 3 & 5 CONTROL WIRING DIAGRAM - CS PUMP ROOM UNIT COOLER UC-2B		WPPSS-3240 D-6001 SHEET 2678	
---	--	--	--	---	--	------------------------------------	--

NOTE 10 1183 11-74 400122

RIDS

8303100259

