


CONTACT	POSITION FRONT VIEW			CWD
	STOP	AUTO	START	
1		X	X	
2		X		*
3			X	*
4		X	X	*

SPRING RETURN TO AUTO  
\* THIS SHEET

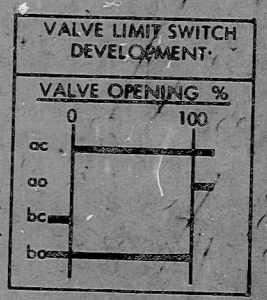

PRC  
APERTURE  
CARD

NUCLEAR SAFETY RELATED WPPSS QUALITY CLASS I

EBASCO SERVICES INCORPORATED			WASHINGTON PUBLIC POWER SUPPLY SYSTEM		WPPS-3240 D-6001 SHEET 2681
DIV. CONTROL DR. RK CH. V. ALKSNINIS			NUCLEAR PROJECTS NO. 3 & 5 CONTROL WIRING DIAGRAM		
REV.	DATE	BY	APPROVED	DATE	
3	7-15-82	RP	W.K.		
2	12-13-79	WR	NA		
1	4-10-79	LVT	NA		
DATE MAR. 24 1978			APPROVED <i>K. Wallace</i>		
			AUX FEEDWATER PUMP ROOM UNIT COOLER UC-5B		

RIDS

8303100267

