


CONTACT	POSITION FRONT VIEW			CWD
	STOP	AUTO	START/DRIVE	
1		X	X	*
2			X	*
3		X		*
4			X	*

SPRING RETURN FROM START/DRIVE TO AUTO. MAINTAINED IN STOP.
* THIS SHEET

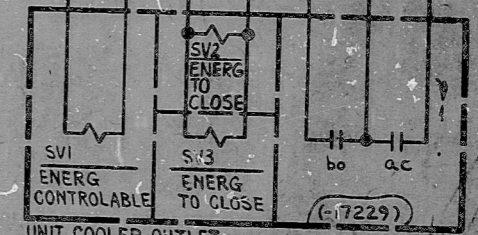

UNIT COOLER OUTLET
VA 3EC-F0145B
REF TGV-HV4957BS
SH. 2988

- NOTES
1. FIELD TO REVISE LED ENGRAVING TO READ UC7B/7DI.
 2. **** FIELD TO DISCONNECT.

PRC
APERTURE
CARD

5 3-26-82 4 9-17-81 3 5-8-81 2 12-13-79 1 4-10-79		EBASCO SERVICES INCORPORATED DIV. CONTROL DR. RK CH. V. ALKSNINIS DATE MAR. 21, 1978	APPROVED <i>W. Wallace</i>	WASHINGTON PUBLIC POWER SUPPLY SYSTEM NUCLEAR PROJECTS NO. 3 & 5 CONTROL WIRING DIAGRAM MECH PENETRATION AREA UNIT COOLER UC-7B	WPPSS-1240 1-C001
---	--	---	-------------------------------	---	----------------------

MADE IN U.S.A. 1285 11-24 40000

RIDS
RIDS

8303100270

