
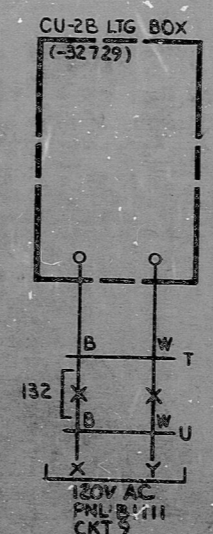


CONTACT	POSITION FRONT VIEW			CMD
	STOP	NORM	START	
1		X	X	*
2	X			
3	X	X		
4				*

SPRING RETURN TO NORMAL
* THIS SHEET

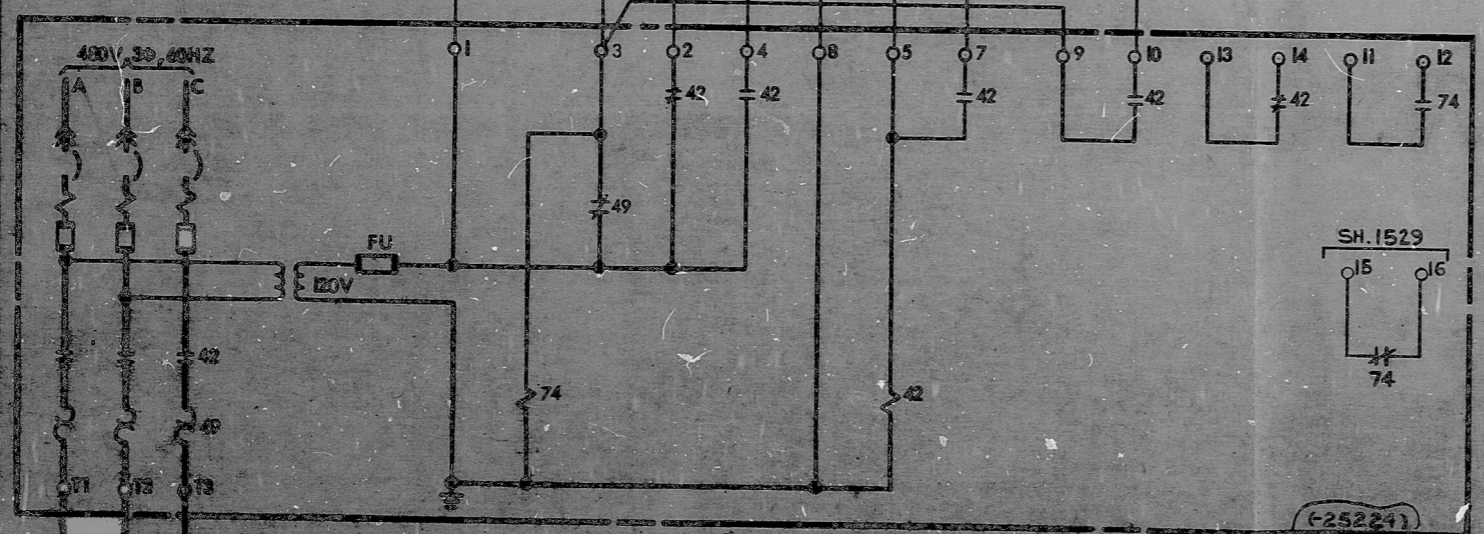

PRC APERTURE CARD

15 22 21 15 22 21 15 22 21 15 22 21 15 22 21	WPPSS QUALITY CLASS 1A WASHINGTON PUBLIC POWER SUPPLY SYSTEM NUCLEAR PROJECTS NO. 5 & 6 CONTROL WIRING DIAGRAM ATTENDING PERSONNEL ONLY ALL CHANGES MUST BE RECORDED	WPPSS-1544 15 22 21
--	---	------------------------

RIDS

8303100306

