


CONTACT	POSITION FRONT VIEW			CWD
	STOP	NORM	START	
1	X			*
2		X		
3			X	*
4	X			

SPRING RETURN TO NORMAL  
\* THIS SHEET

NOTE  
 1. FOR DEVELOPMENT OF SWITCH 'CST' SEE SH. 0399  
 2. SEE SH. 0423 FOR CEDM COOLER BACK UP O.C. RELAY.

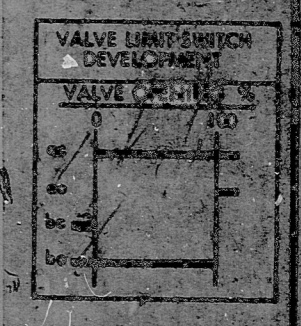

PRC APERTURE CARD

EBASCO SERVICES INCORPORATED DIV. CONTROL OR LVT CH. E. OVALLE DATE DEC 22, 1976		WASHINGTON PUBLIC POWER SUPPLY SYSTEM NUCLEAR PROJECTS NO. 3 & 5 CONTROL WIRING DIAGRAM CEDM COOLER UNIT UC-5 FAN B & DAMPER D-14B		WPPS-3240 D-6001 SHEET 2754
---	--	---	--	-----------------------------------



**RIDS**

8303100312

