



44
44
50
35
11
17

44
44
50
35
11
17

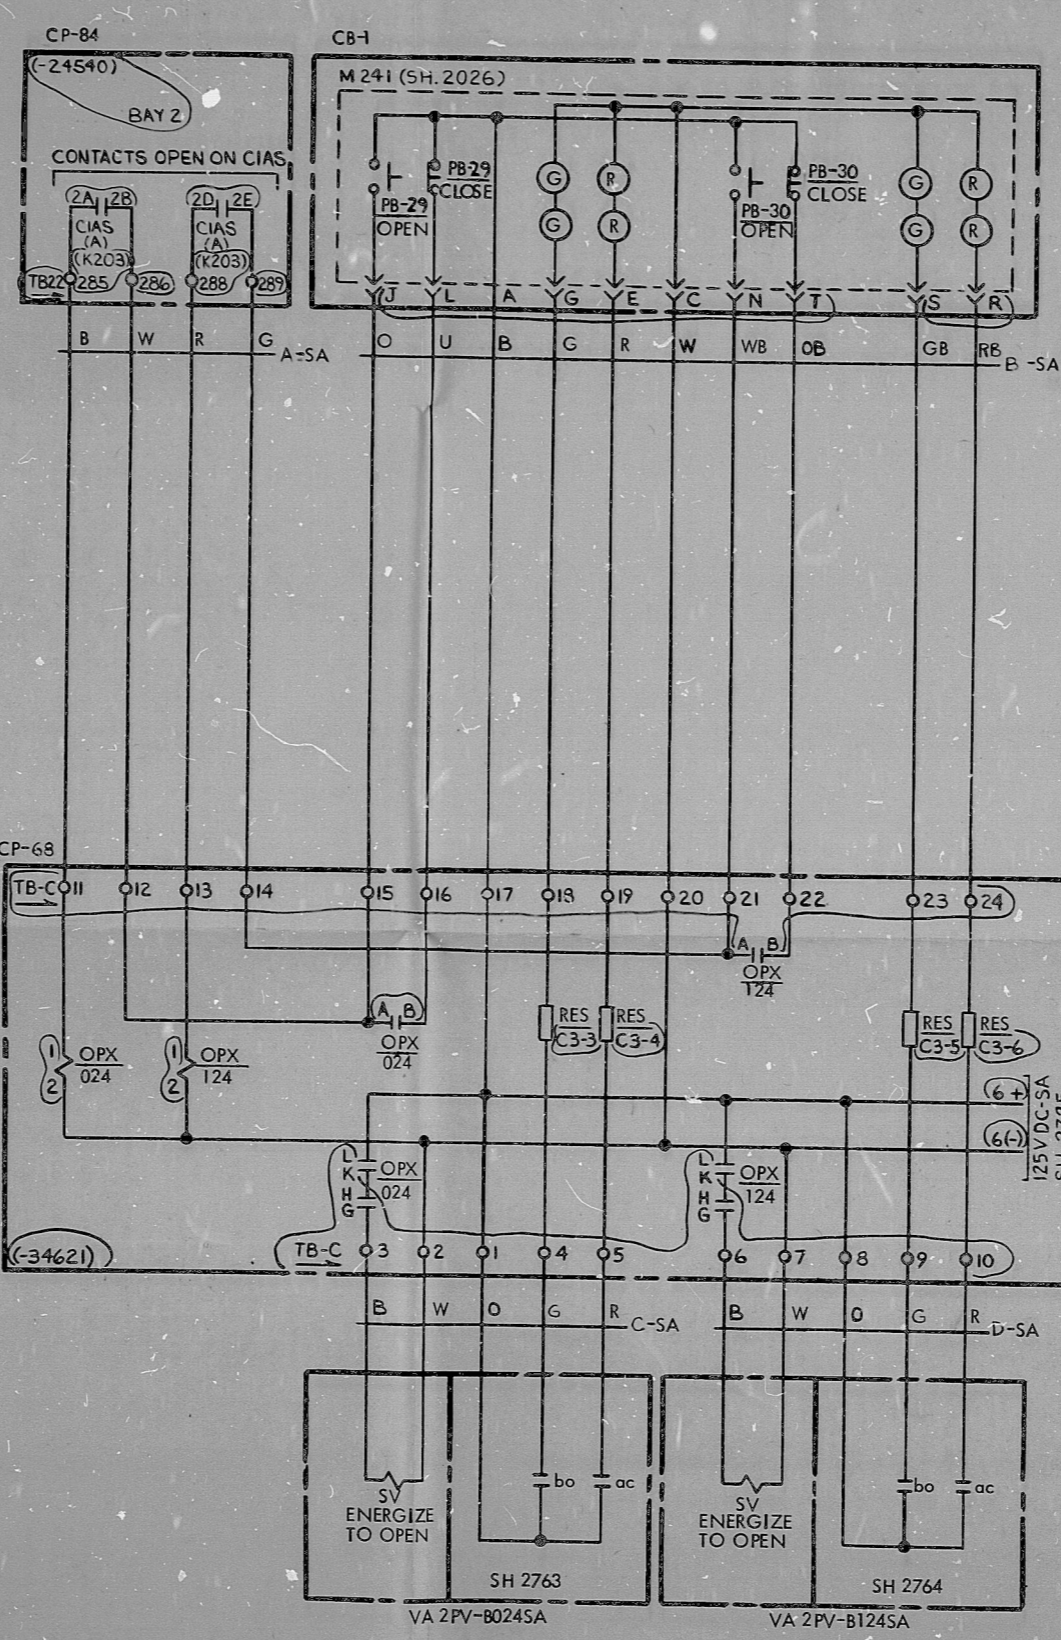

P.R.C
APERTURE
CARD

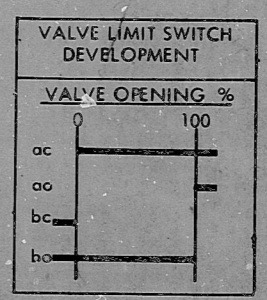

NUCLEAR SAFETY RELATED WPPSS QUALITY CLASS I

5				
4				
3				
2	10-15-81	AR	VA	
1	9-23-80	AR	VA	
REV.	DATE	BY	APPROVED	

EBASCO SERVICES INCORPORATED
 DIV. CONTROL DR. A.M.
 CH. W. ARNHEITER
 DATE NOV. 2, 1978

WASHINGTON PUBLIC POWER
 SUPPLY SYSTEM
 NUCLEAR PROJECTS NO. 3 & 5
 CONTROL WIRING DIAGRAM
 ANNULUS VACUUM MAINTENANCE
 CONTAINMENT ISOL VA 2PV-B0245A & 2PV-B1245A

WPPS-3240
 D-6001
 SHEET 2765

RIDS

8303100444

