
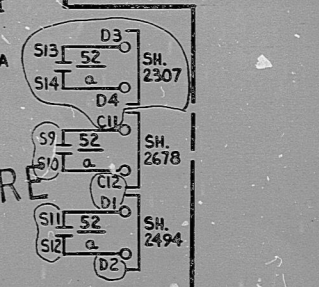
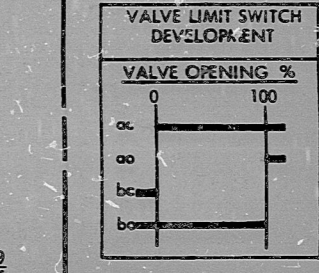
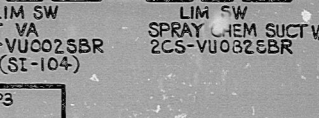
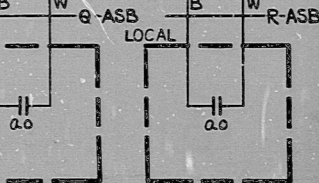
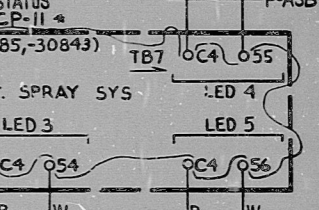


CONTACT	POSITION FRONT VIEW			CWD
	STOP	AUTO	START/CSAS/SHIDE	
1		X	X	o
2			X	o
3	X			o
4			X	o

SPRING RETURN TO AUTO \* THIS SHEET

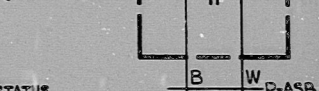

NOTE FOR DEVELOPMENT OF SWITCH 'CST SEE SH. 0399.

EBASCO SERVICES INCORPORATED			WASHINGTON PUBLIC POWER SUPPLY SYSTEM		
DIV. CONTROL DR. LVT			NUCLEAR PROJECTS NO. 3 & 5		
CH. E. OVALLE			CONTROL WIRING DIAGRAM		
DATE MAY 5, 1977			CONTAINMENT SPRAY PUMP B-SB		
APPROVED			WPPSS-3240		
L. J. PAVES			D-6001		
			SHEET 2278		

KIDS

8303100455

