


NOTE:
 1. TS TRANSFER SWITCH DEVELOPMENT IS SHOWN ON SH. 2112
 2. FOR DAMPER LOW SIGNAL CONTROL SEE SH. 2985

P/R-C
 APERTURE
 CARD

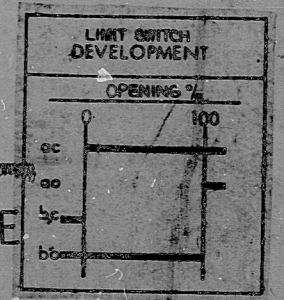

NUCLEAR SAFETY RELATED WPPSS QUALITY CLASS I

EBASCO SERVICES INCORPORATED				WASHINGTON PUBLIC POWER SUPPLY SYSTEM		WPPSS-3240	
DIV. CONTROL DR. RK				NUCLEAR PROJECTS NO. 3 & 5		D-6001	
CH. V. ALKSNINIS				CONTROL WIRING DIAGRAM		SHEET 2720	
DATE JULY 10, 1978				ELEC/BATT ROOMS A/C UNIT AC-1B			
APPROVED				DMPRS D-79B, D-180B, VA TCV-4911BS			
REV.	DATE	BY	APPROVED				
1	5-14-82	V.A.					
2	4-23-81	RJE					

RDS

8303100468

