



NOTE:
1. TS TRANSFER SWITCH DEVELOPMENT IS SHOWN ON SH.2112

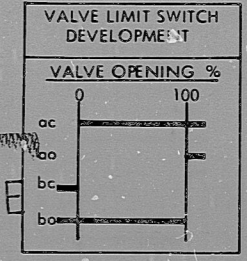

P.R.C. APERTURE CARD

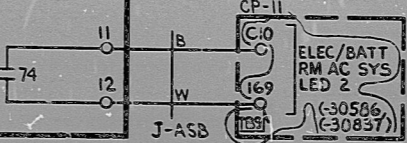

3 4 5 NUCLEAR SAFETY RELATED		WPPSS QUALITY CLASS I	
EBASCO SERVICES INC. PORATED DIV. CONTROL DR. RK CM. V. ALKSNINIS DATE JULY 10, 1978				APPROVED <i>DD Price</i>		WASHINGTON PUBLIC POWER SUPPLY SYSTEM NUCLEAR PROJECTS NO. 3 & 5 CONTROL WIRING DIAGRAM ELEC/BATT RMS A/C UNIT AC-1B RETURN FAN R-5B & DAMPER D-2B	
WPPSS-3240 D-6001 SHEET 2793							

RIDS

8303100470

