


LEGEND
 F = FUNCTION DESCRIPTION
 E = CONTROLLED EQUIPMENT
 T = TAG NUMBER OF DEVICE
 L = LOCATION
 D = NAME OF DEVICE OR EQUIPMENT
 I = INPUT SIGNAL FROM LOGIC
 O = OUTPUT SIGNAL TO FINAL DEVICES
 AND LOGIC

LOCATION SYMBOLS
 ⊗ = LOCAL
 △ = MAIN CONTROL ROOM PANEL
 □ = SWITCHGEAR

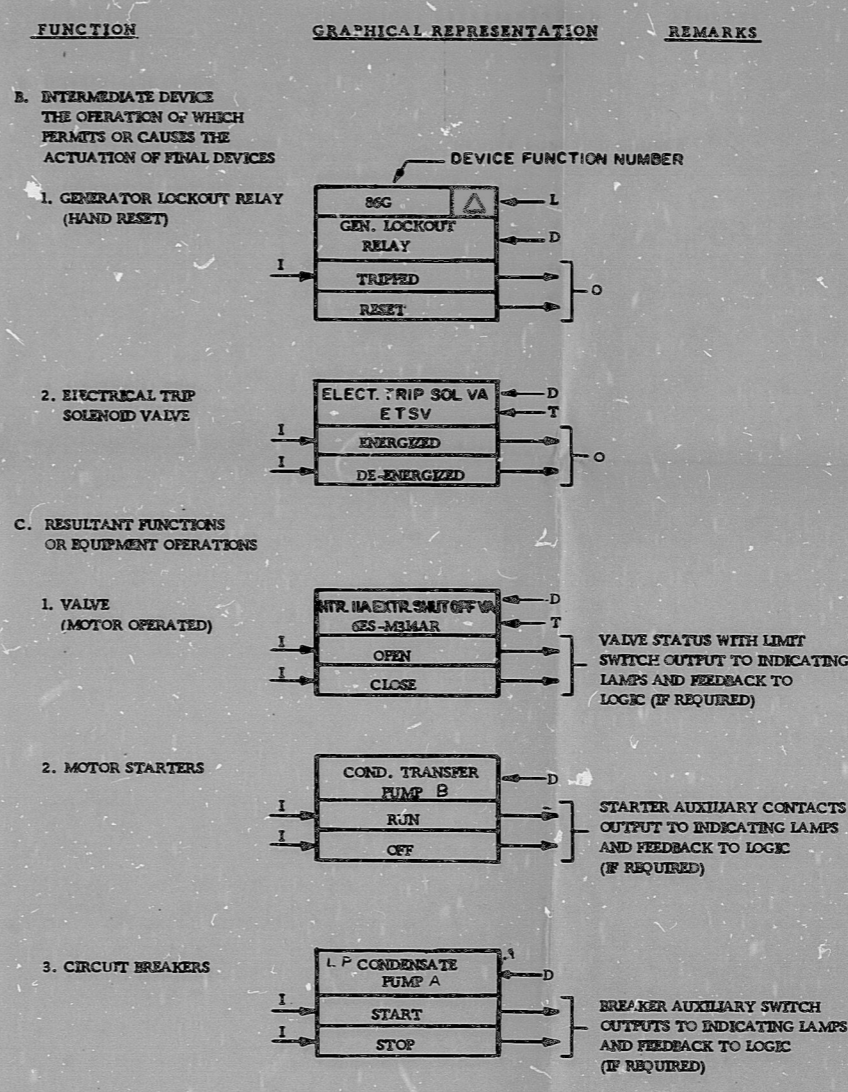

PRC
APERTURE
CARD

5 4 3 2 1 REV DATE BY APPROVED				EBASCO SERVICES INCORPORATED DIV. INSTRUMENTATION DR. V. Rellizzi CH. J. PAGLIANTINI DATE APR 20, 1976		APPROVED WPPSS QUALITY CLASS		WASHINGTON PUBLIC POWER SUPPLY SYSTEM NUCLEAR PROJECT NO 3 INSTRUMENT SCHEMATIC - LOGIC DIAGRAM SYMBOLS		WPPS-3240 D6080 SHEET IV	
---	--	--	--	--	--	-------------------------------------	--	---	--	--------------------------------	--

RIDS

8303110460

