


14
11
5.9
11
17

17
11
5.8
11
8.5
11
17

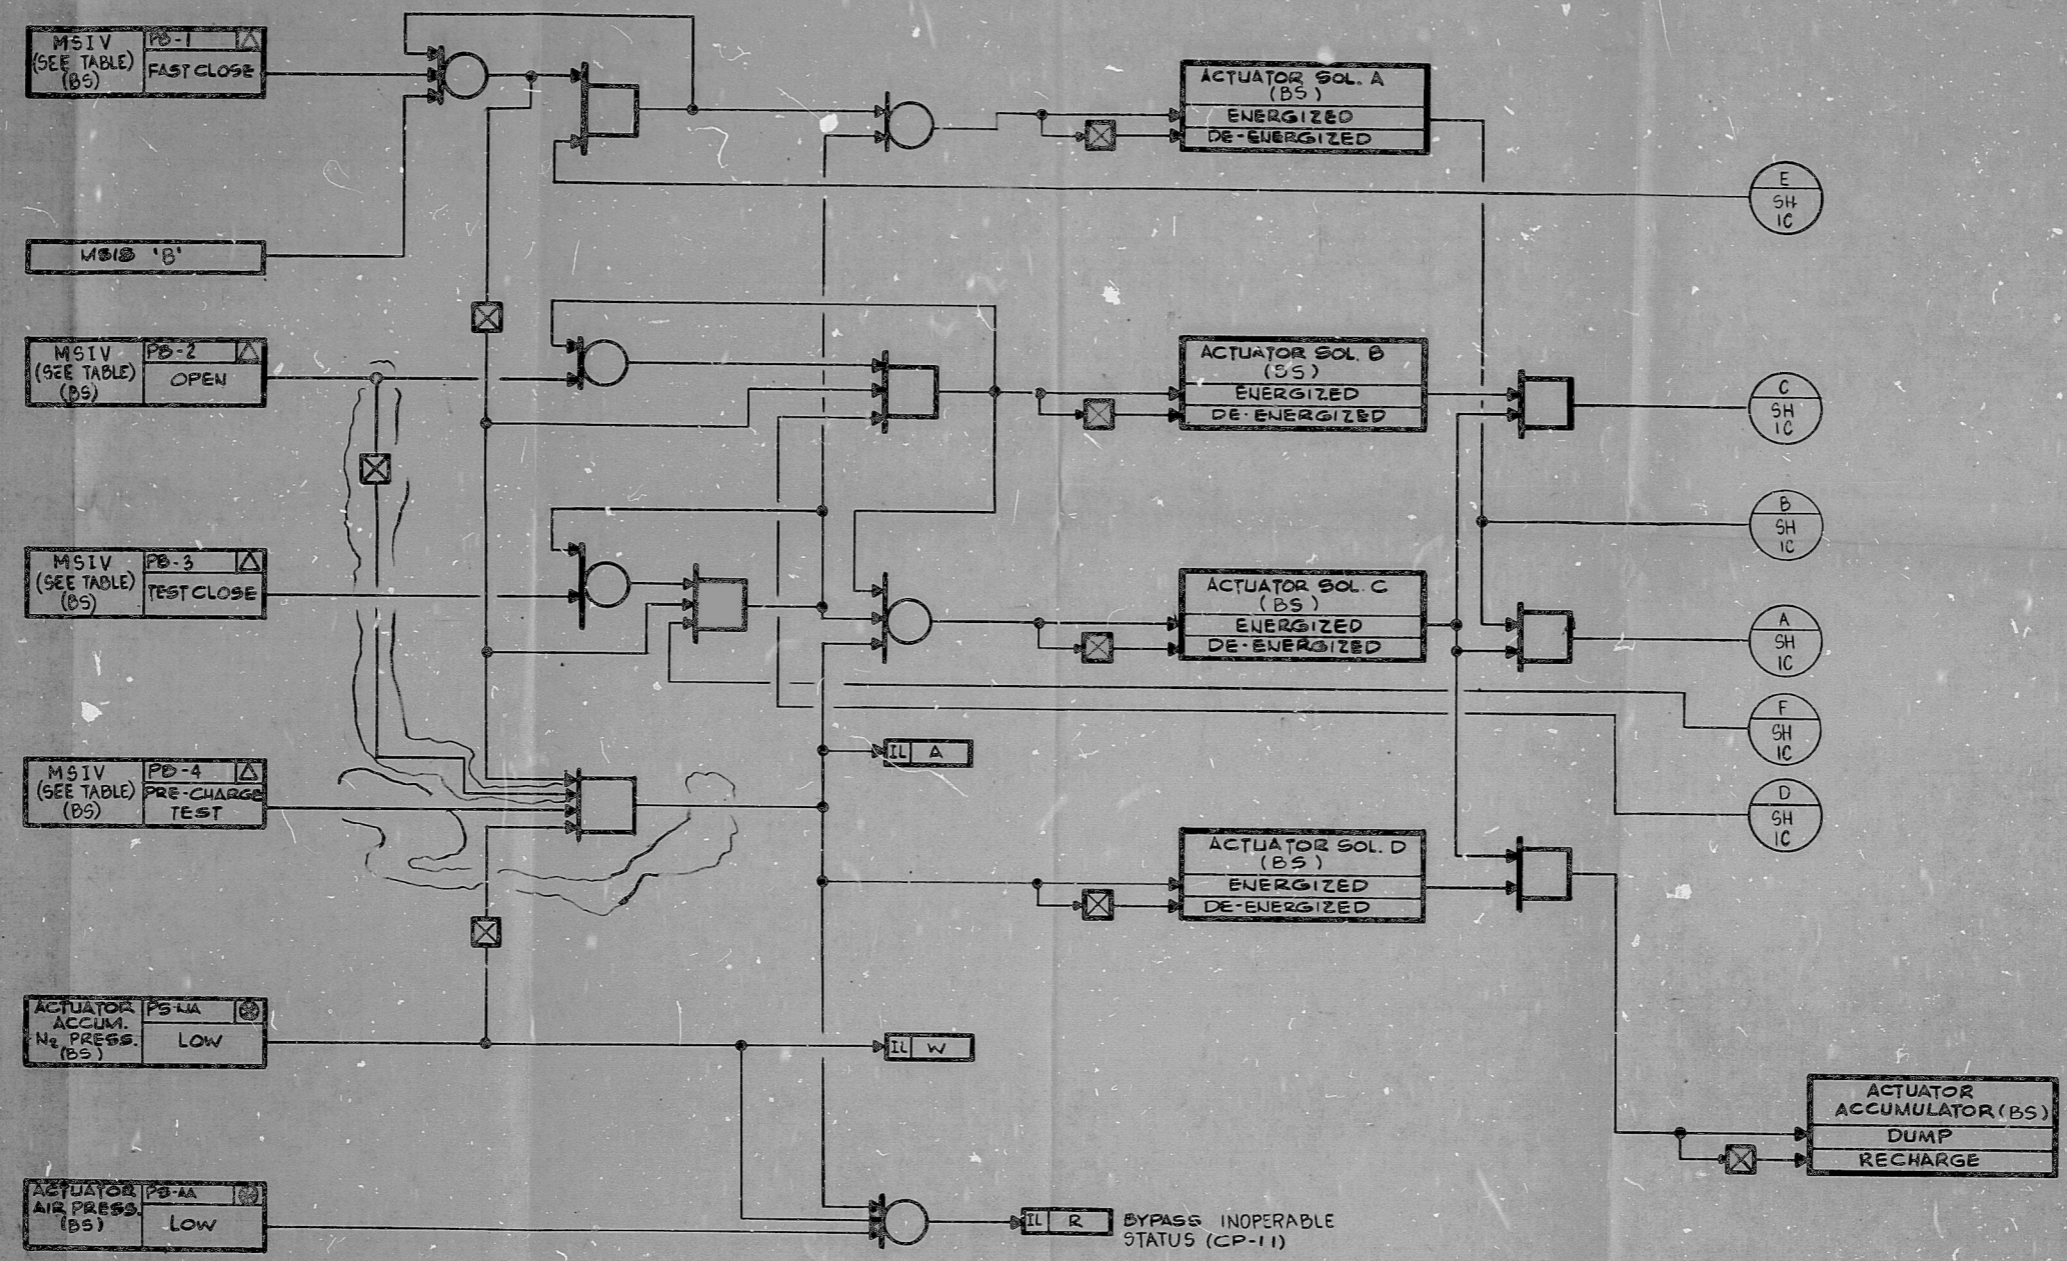

NOTE:
SEE SH. IC FOR TABLE LISTING MSIV NUMBERS

PRC
APERTURE
CARD

NUCLEAR SAFETY RELATED WPPSS QUALITY CLASS I

5									
4									
3									
2									
1	6-9-82	JP							
REV.	DATE	BY	APPROVED	EBASCO SERVICES INCORPORATED		WASHINGTON PUBLIC POWER SUPPLY SYSTEM		WPPSS-3240	
				DIV. INSTRUMENTATION DR. EPF		NUCLEAR PROJECT NO 3 & 5		D6060	
				CH. A. JUGO		INSTRUMENT SCHEMATIC - LOGIC DIAGRAM		D6060	
				DATE FEB. 8, 1979		STEAM GENERATOR NO. 1 & 2		D6060	
						MAIN STEAM ISOLATION VALVES		D6060	

RIDS

8303110475

