


11
11
11
8.5
11
17

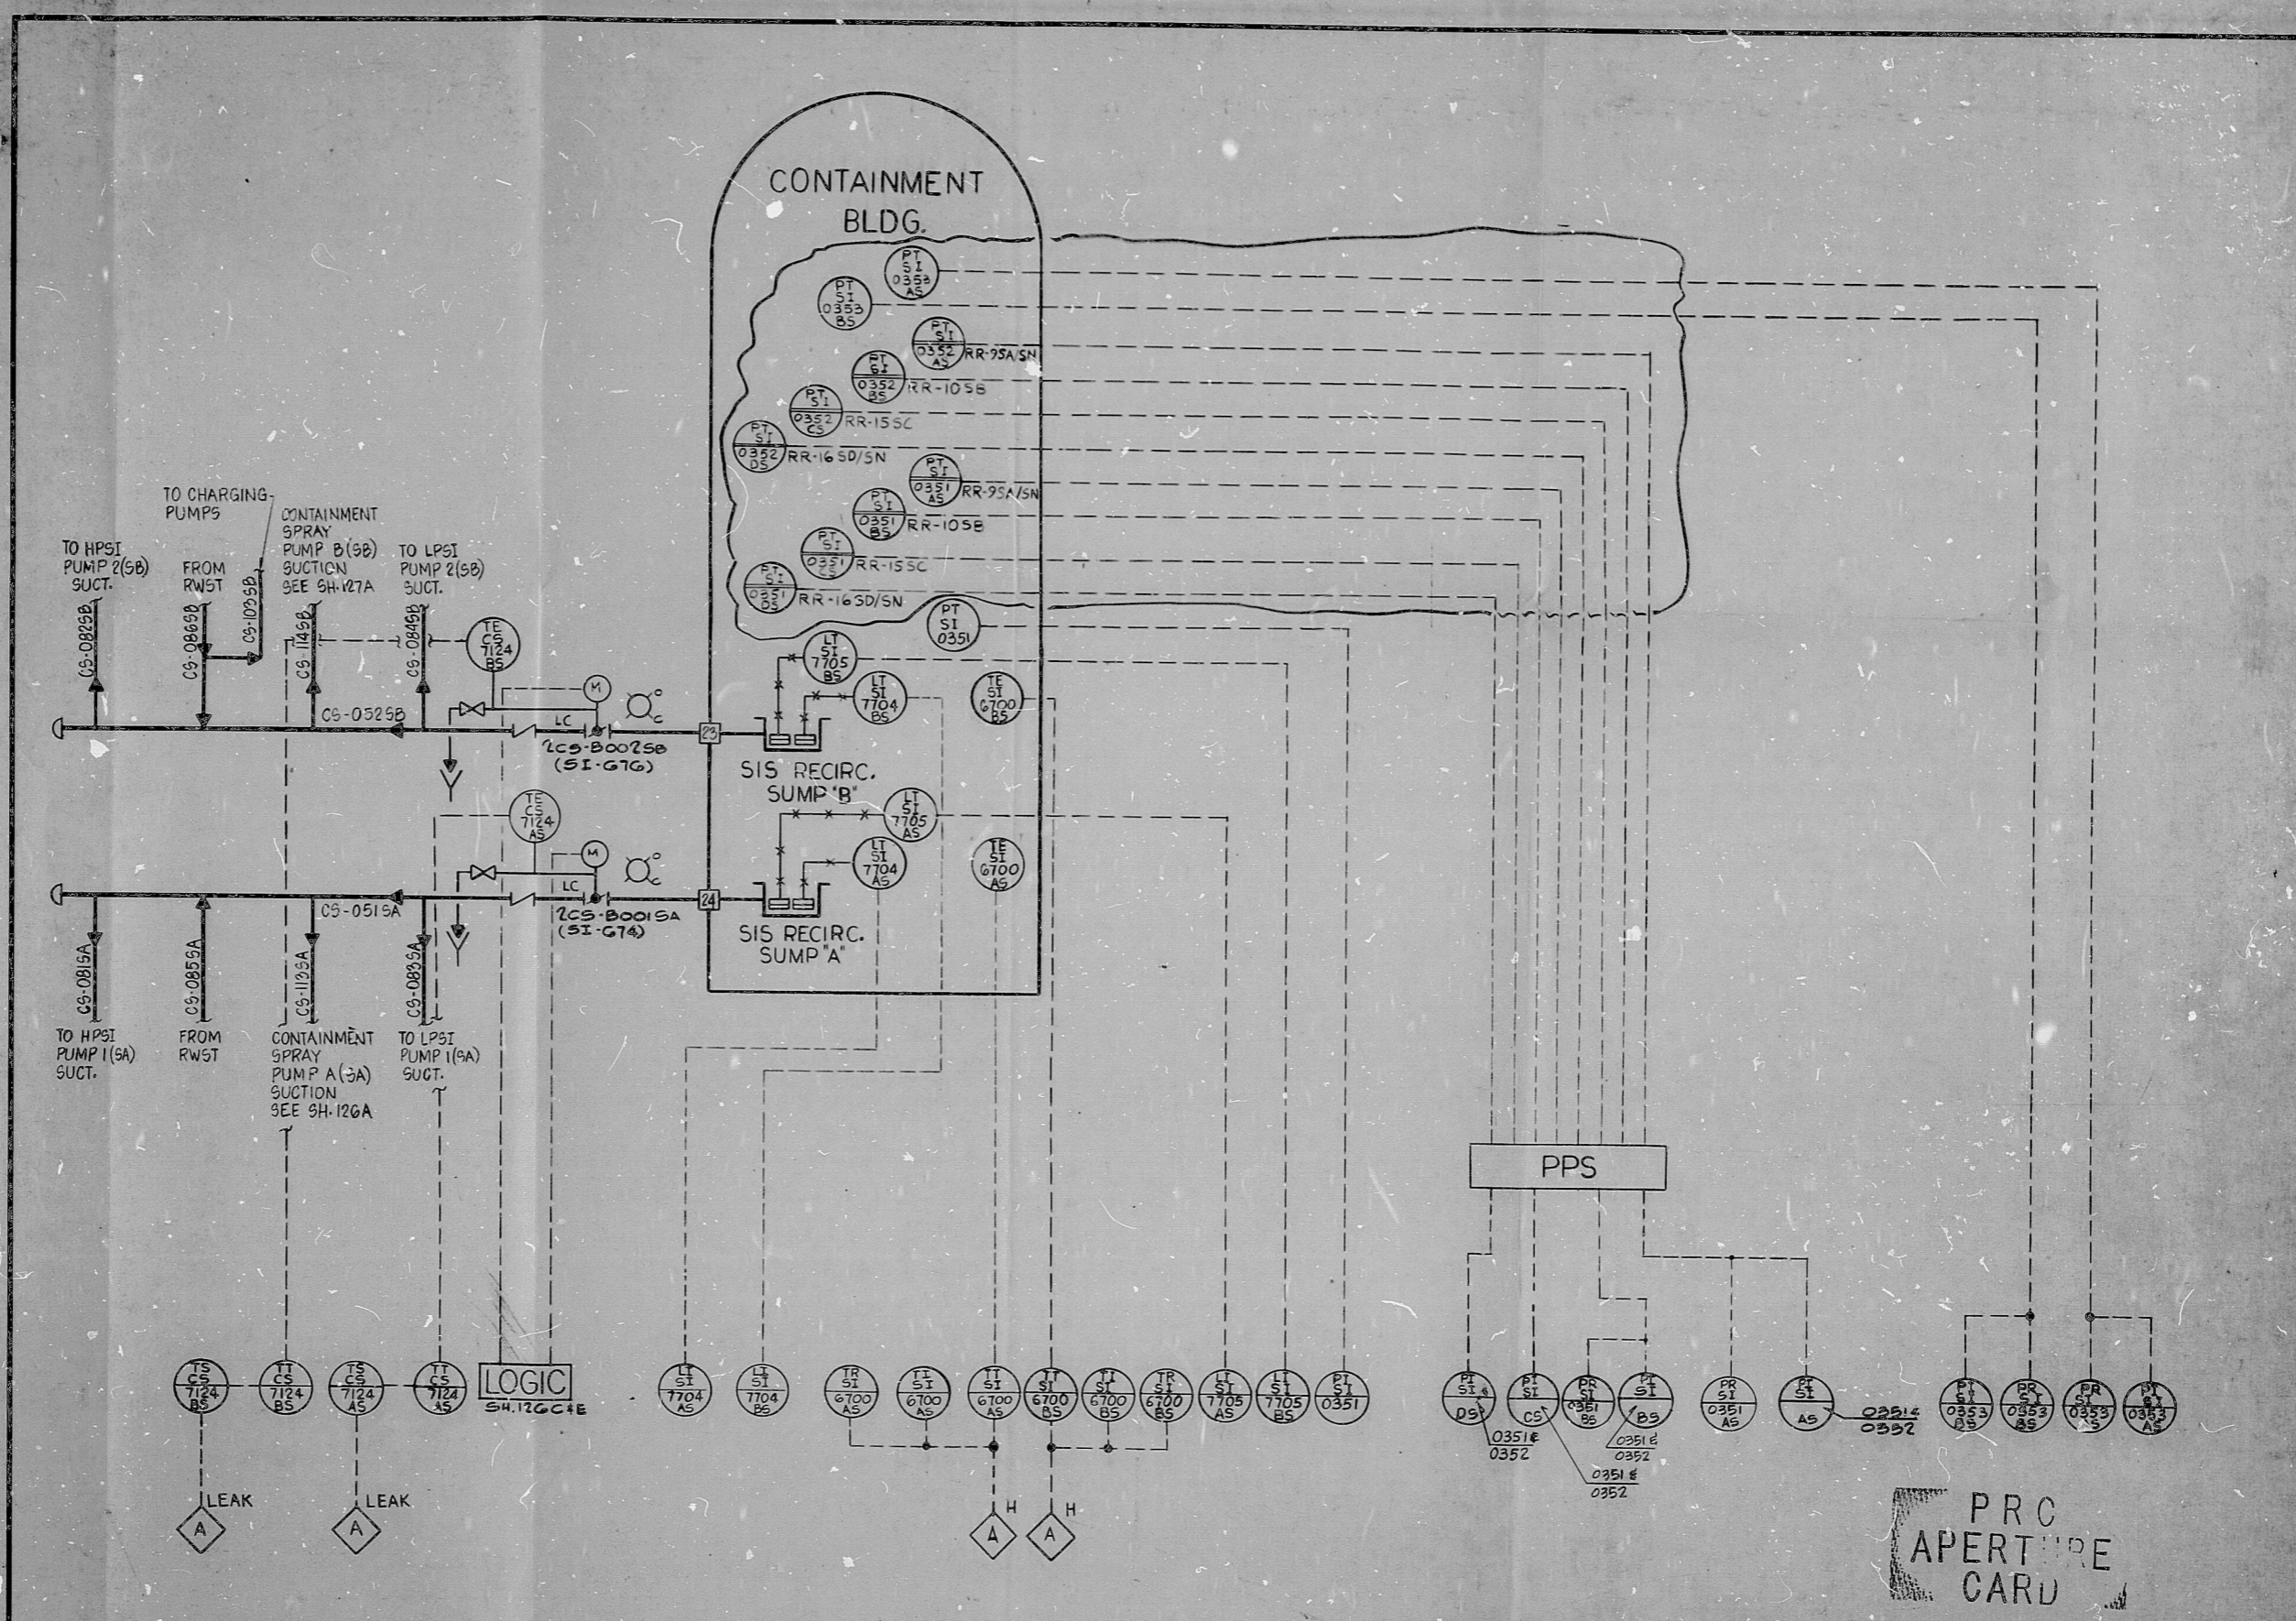

PRO APERTURE CARD

			NUCLEAR SAFETY RELATED		WPPSS QUALITY CLASS I	
5			EBASCO SERVICES INCORPORATED		WASHINGTON PUBLIC POWER SUPPLY SYSTEM	
4			DIV. INSTRUMENTATION DR. RD		NUCLEAR PROJECT NO 3 & 5	
3			CH. A. JUGO		WPPSS-3240	
2	6-7-82	TD 52	DATE JAN. 31, 1979		D6080	
1	4-19-82	SZ	APPROVED		INSTRUMENT SCHEMATIC - LOGIC DIAGRAM	
REV.	DATE	BY	DATE JAN. 31, 1979		CONTAINMENT SPRAY	
			APPROVED		SHEET 128	

11
11
11
8.5
11
17

RIDS

8303110520

