
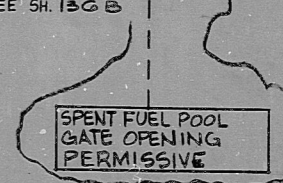
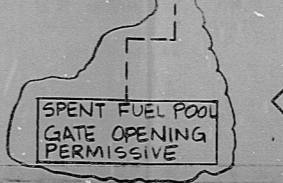


LOGIC
SEE SH. 136 B

LOGIC
SEE SH. 136 B

LOGIC
SEE SH. 136 B

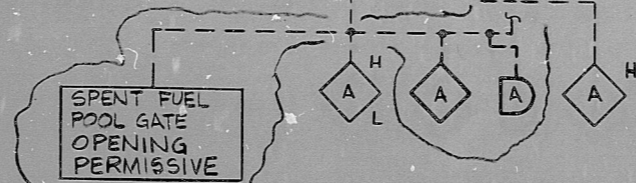

PRIC APERTURE CARD

5			
4			
3			
2			
1	6-9-82	PC	4/1/10/10
REV	DATE	BY	APPROVED

EBASCO SERVICES INCORPORATED
DIV. INSTRUMENTATION DR. BM
CH. A. JUGO
DATE JAN. 24, 1979

APPROVED
D.D. Price
Washington Public Power Supply System
Nuclear Project No 3 & 5
INSTRUMENT SCHEMATIC - LOGIC DIAGRAM
SPENT FUEL & REFUELING POOLS

WPPSS QUALITY CLASS II
WPPSS-3240
D6080
SHEET 136A

K&E 15 1253 11-74 409330

RIDS

8303110523

