


11
11
8.5
11
11
17

11
11
8.5
11
11
17

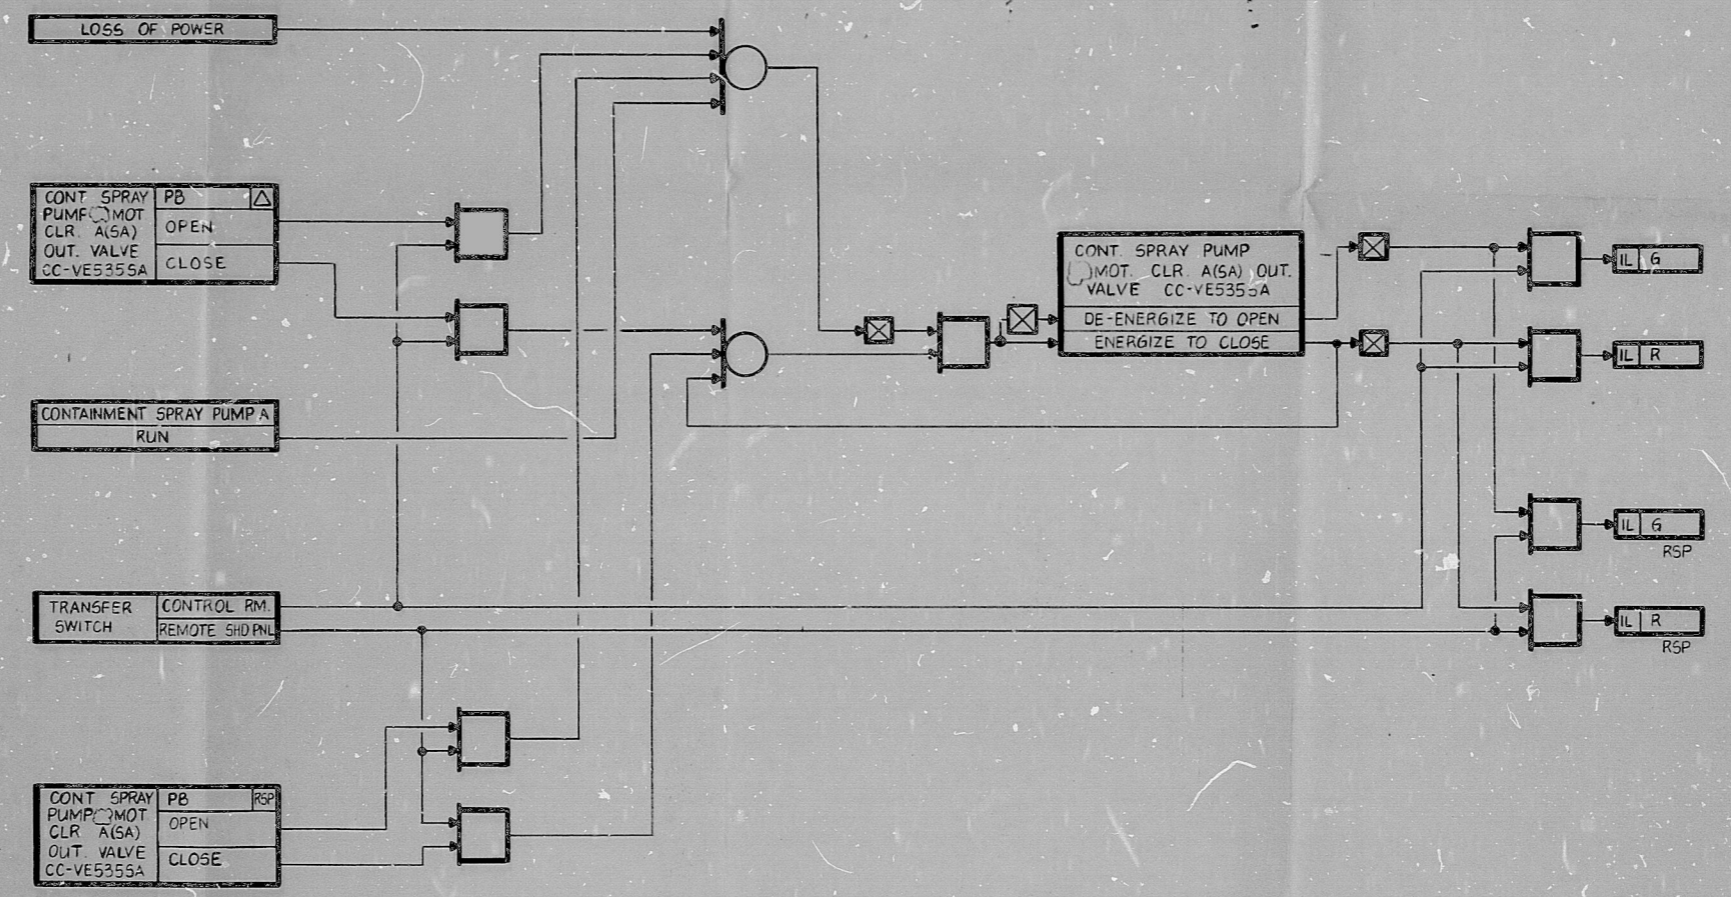

PRC
APERTURE
CARD

NUCLEAR SAFETY RELATED WPPSS QUALITY CLASS I

5									
4									
3									
2									
1	7-29-82	BY	A. J. GUGO	APPROVED					
REV	DATE	BY	APPROVED		DATE	FEB. 6, 1979			

EBASCO SERVICES INCORPORATED

DIV. INSTRUMENTAL DR. BM

CH. A. J. GUGO

DATE FEB. 6, 1979

APPROVED

D. S. R...

1/14

WASHINGTON PUBLIC POWER
SUPPLY SYSTEM
NUCLEAR PROJECT NO 3 & 5
INSTRUMENT SCHEMATIC - LOGIC DIAGRAM
CONTAINMENT SPRAY PUMP MOTOR
COOLER A(SA) CCW OUTLET VALVE

WPF5-3240

D6080

SHEET 154B

K&E 19 1253 11-74 40933*

RIDS

8303110543

