

21

11

5.0

8.5

10

17

21


11

5.0


8.5

11

17

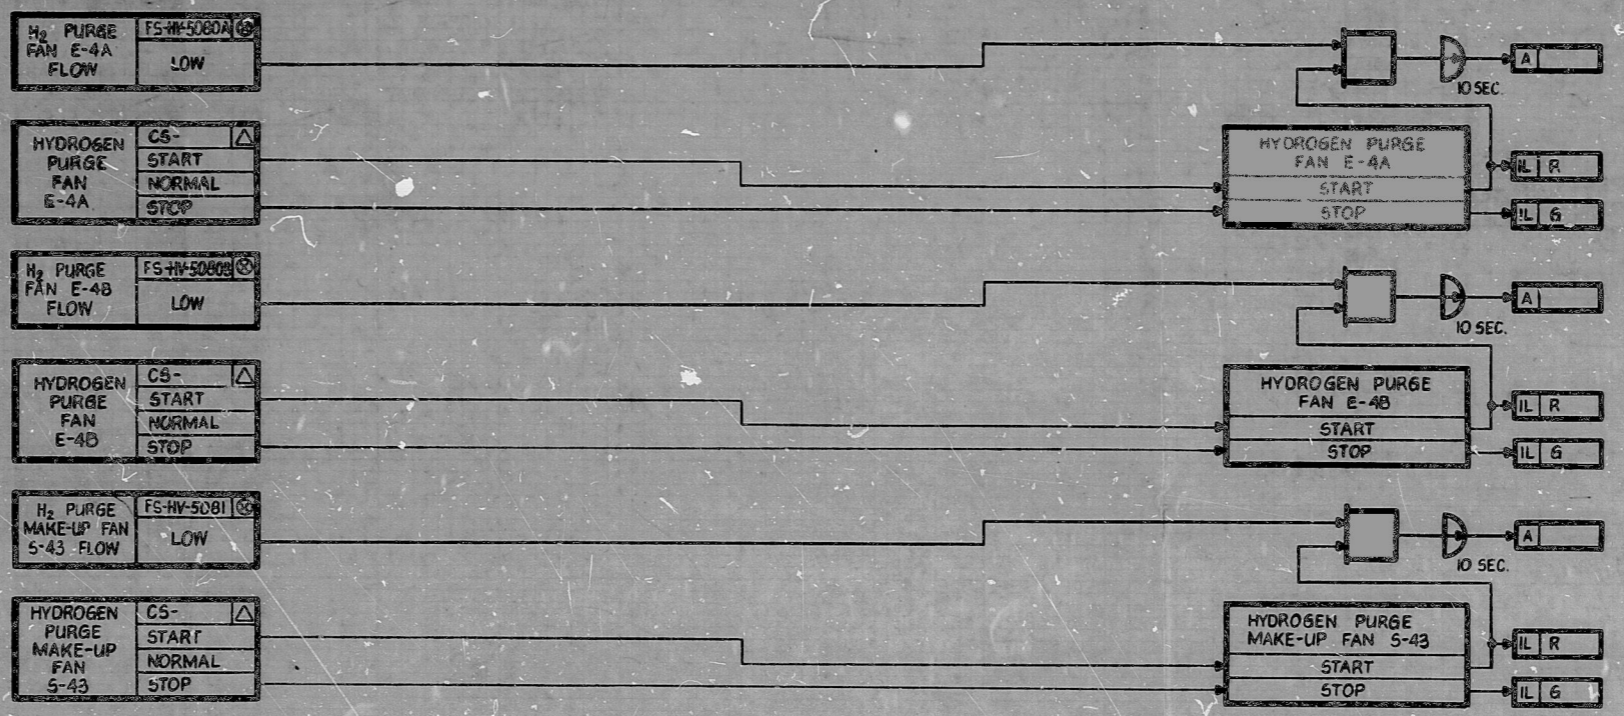

HYDROGEN PURGE SYSTEM A & B

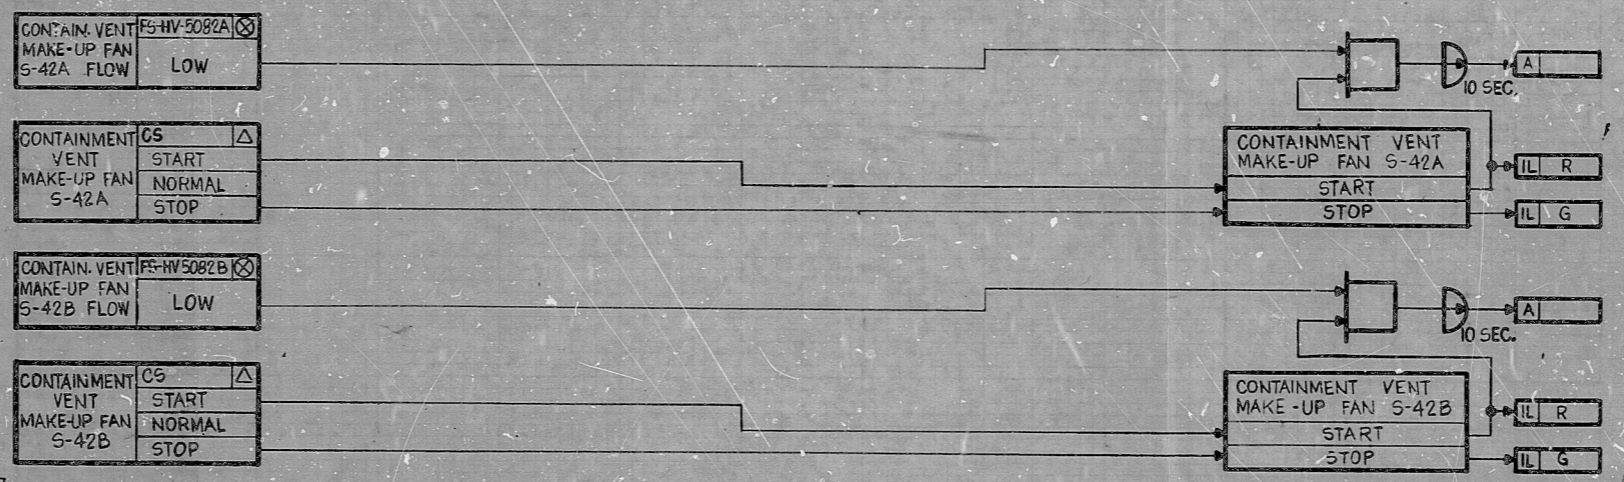

CONTAINMENT VENT MAKE-UP

PRC
APERTURE
CARD

WPPSS QUALITY CLASS II

5									
4									
3									
2									
1	8-1-80	RD	g/v	NEW					
REV.	DATE	BY		APPROVED					
EBASCO SERVICES INCORPORATED					DIV. INSTRUMENTATION DR. BM		APPROVED		
CH. J. PAGLIANTI					DATE JAN. 26, 1979		WASHINGTON PUBLIC POWER SUPPLY SYSTEM NUCLEAR PROJECT NO 3 & 5 INSTRUMENT SCHEMATIC - LOGIC DIAGRAM HYDROGEN PURGE SYSTEM A & B AND CONTAINMENT VENT SYSTEM		
							WPPS-3240		
							D6080		
							SHEET 327C		

RIDS

8303140126

