



11
11
5'8
8.5"
11"
17"

11
11
5'8
8.5"
11"
17"

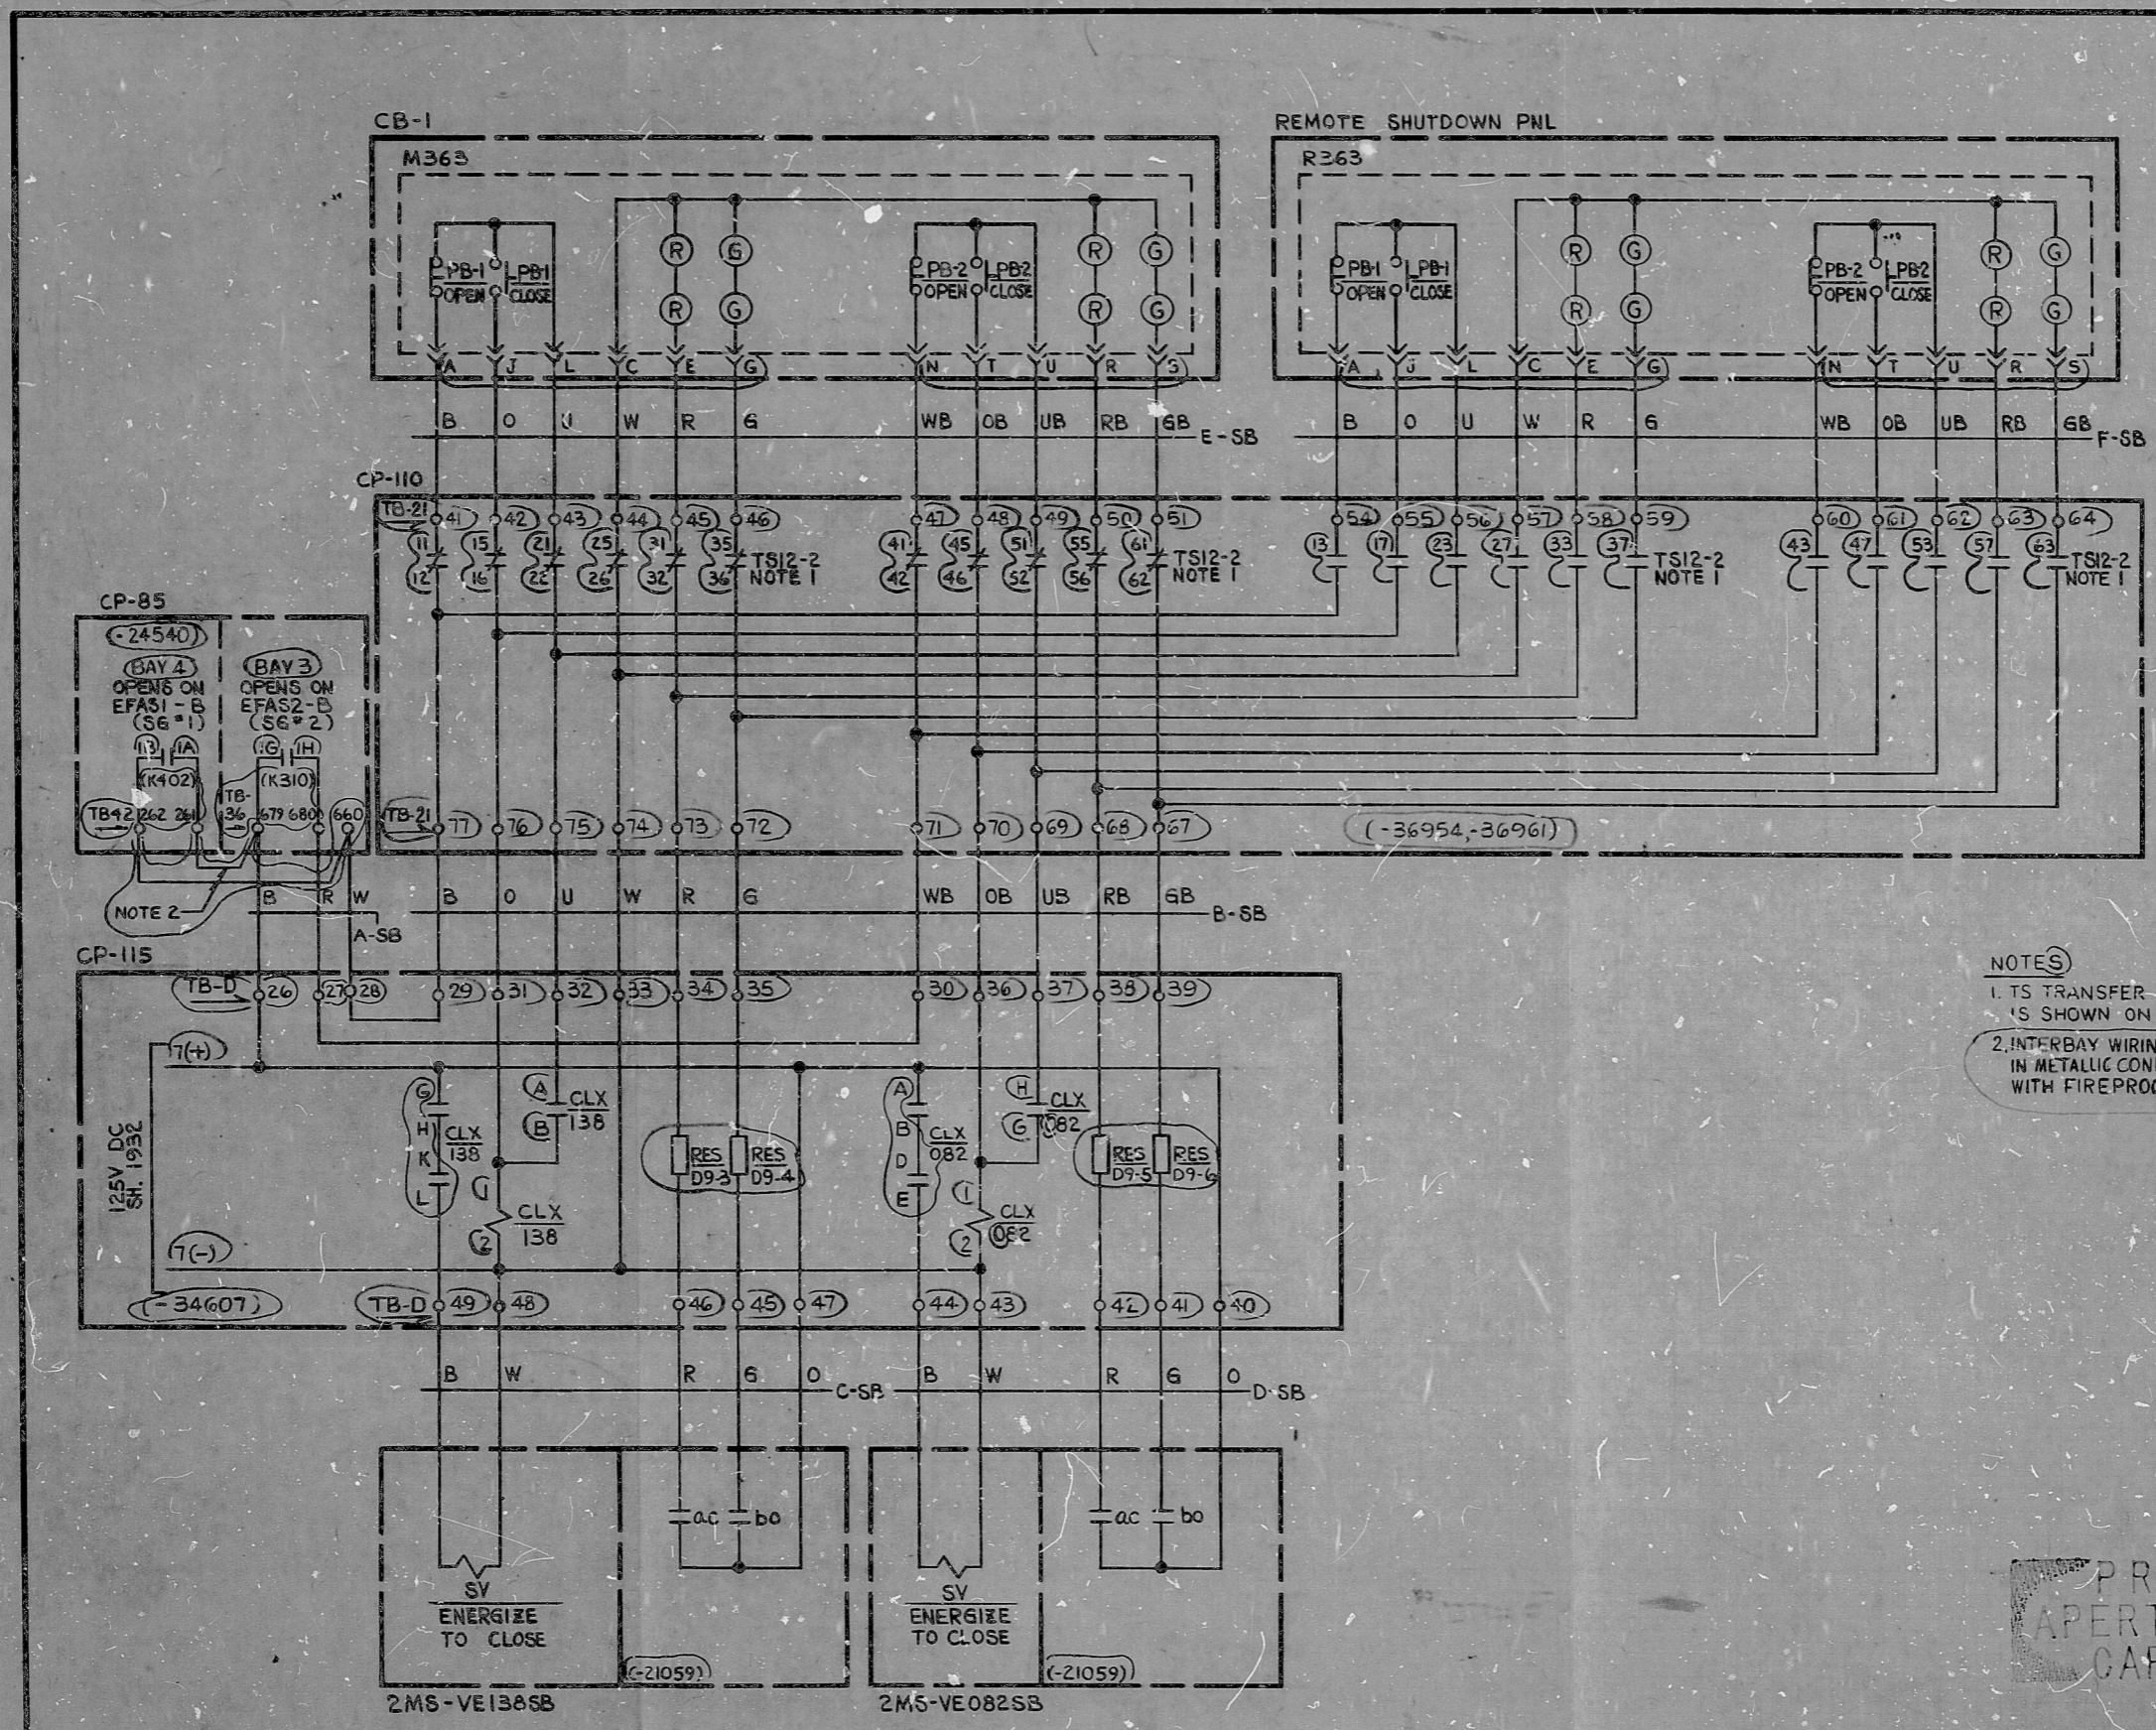

NOTES
 1. TS TRANSFER SWITCH DEVELOPMENT
 'S SHOWN ON SH. 2112
 2. INTERBAY WIRING TO BE ROUTED
 IN METALLIC CONDUIT & SEALED
 WITH FIREPROOF MATERIAL BY FIELD

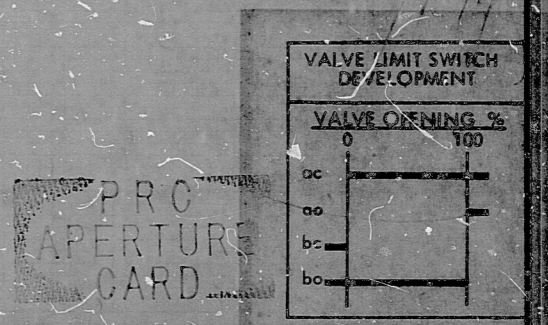

NUCLEAR SAFETY RELATED WPPSS QUALITY CLASS I

5									
4									
3									
2									
1	7-15-82	W.P.	V.A.	208					
REV.	DATE	BY	APPROVED	EBASCO SERVICES INCORPORATED DIV. CONTROL DR. P.S. CH. A.R.RAO DATE APRIL 11, 1979		APPROVED <i>D.P. Price</i> W.A. <i>W.A. [Signature]</i>		WASHINGTON PUBLIC POWER SUPPLY SYSTEM NUCLEAR PROJECTS NO. 3 & 5 CONTROL WIRING DIAGRAM MAIN STM TO AF TURB DRIVEN PUMP B VA 2M5-VE082SB & -VE138SB	
								WPPSS-3240	
								D-6001	
								SHEET 1192	

DDAELE

87

RIDS

8303150239

