

8756D87

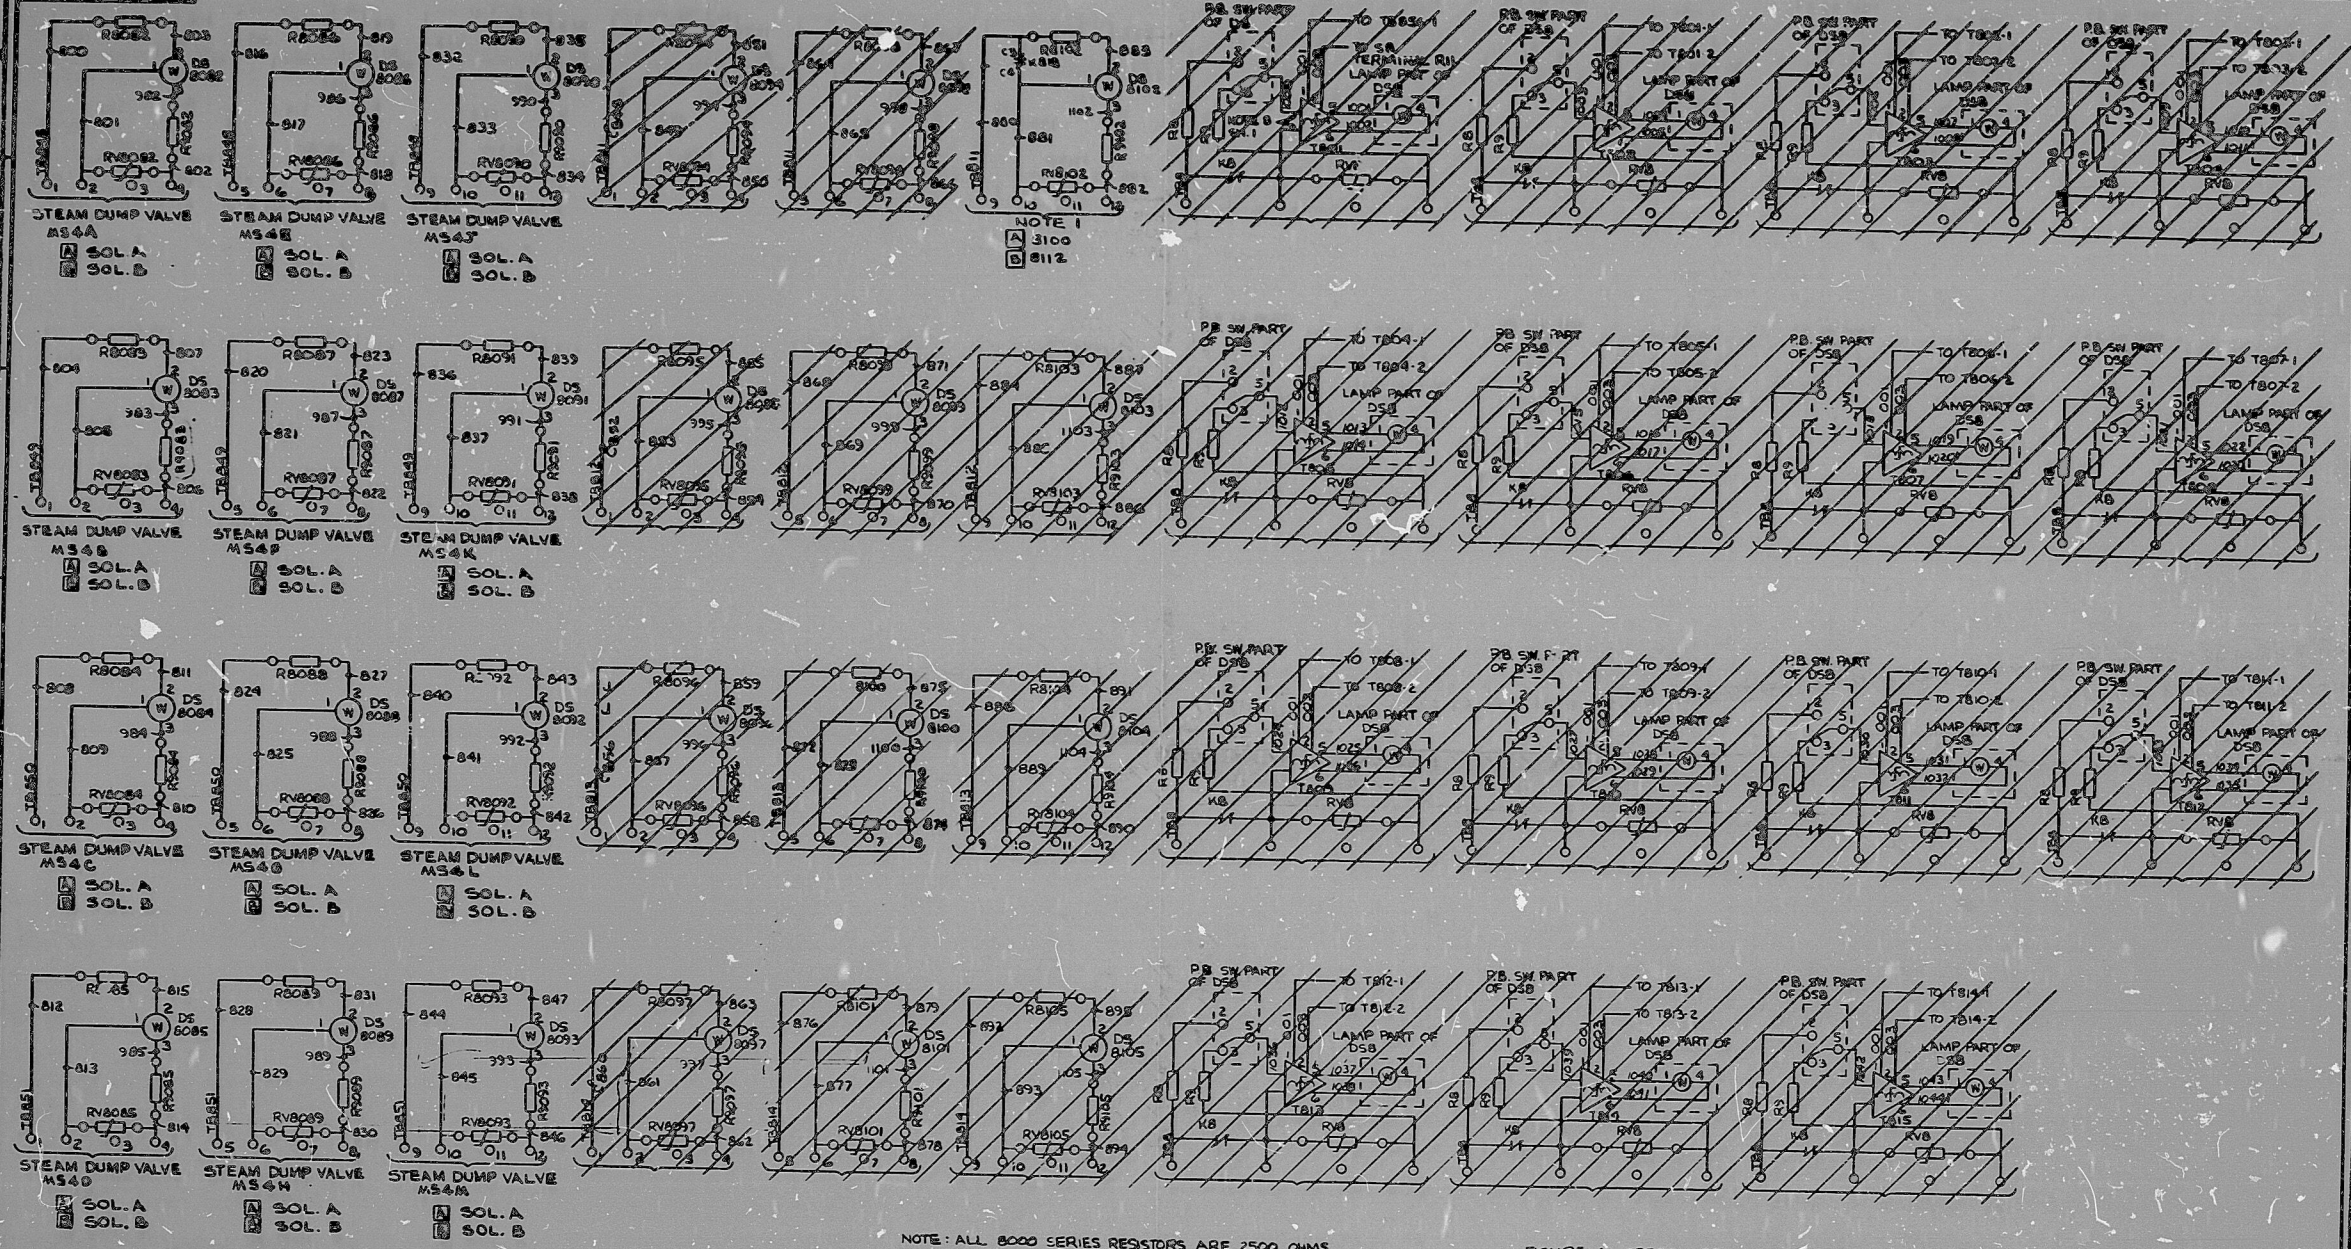


FIGURE D STEAM DUMP CIRCUITS

NOTE: ALL 8000 SERIES RESISTORS ARE 2500 OHMS
ALL 9000 SERIES RESISTORS ARE 3500 OHMS
1. AC/DC TEST CIRCUIT SCHEMATIC-FIGURE A

FIGURE A1 SPECIAL PROTECTION CIRCUIT BLOCKING
SCHEME FOR EXTREMELY LOW TEST CURRENTS

PRC
APERTURE
CARD

DATE	W. CEAN	11/17/57	Westinghouse Electric Corporation
DESIGN	T. SUTHER	11/17/57	SAFEGUARDS TEST CABINET
TEST			8756D87
REVISION			SHEET 7
APPROVED			DO NOT SCALE

36 D 24 C B A A O W A I B C I 24 D 36

8303150702

RIDS

